
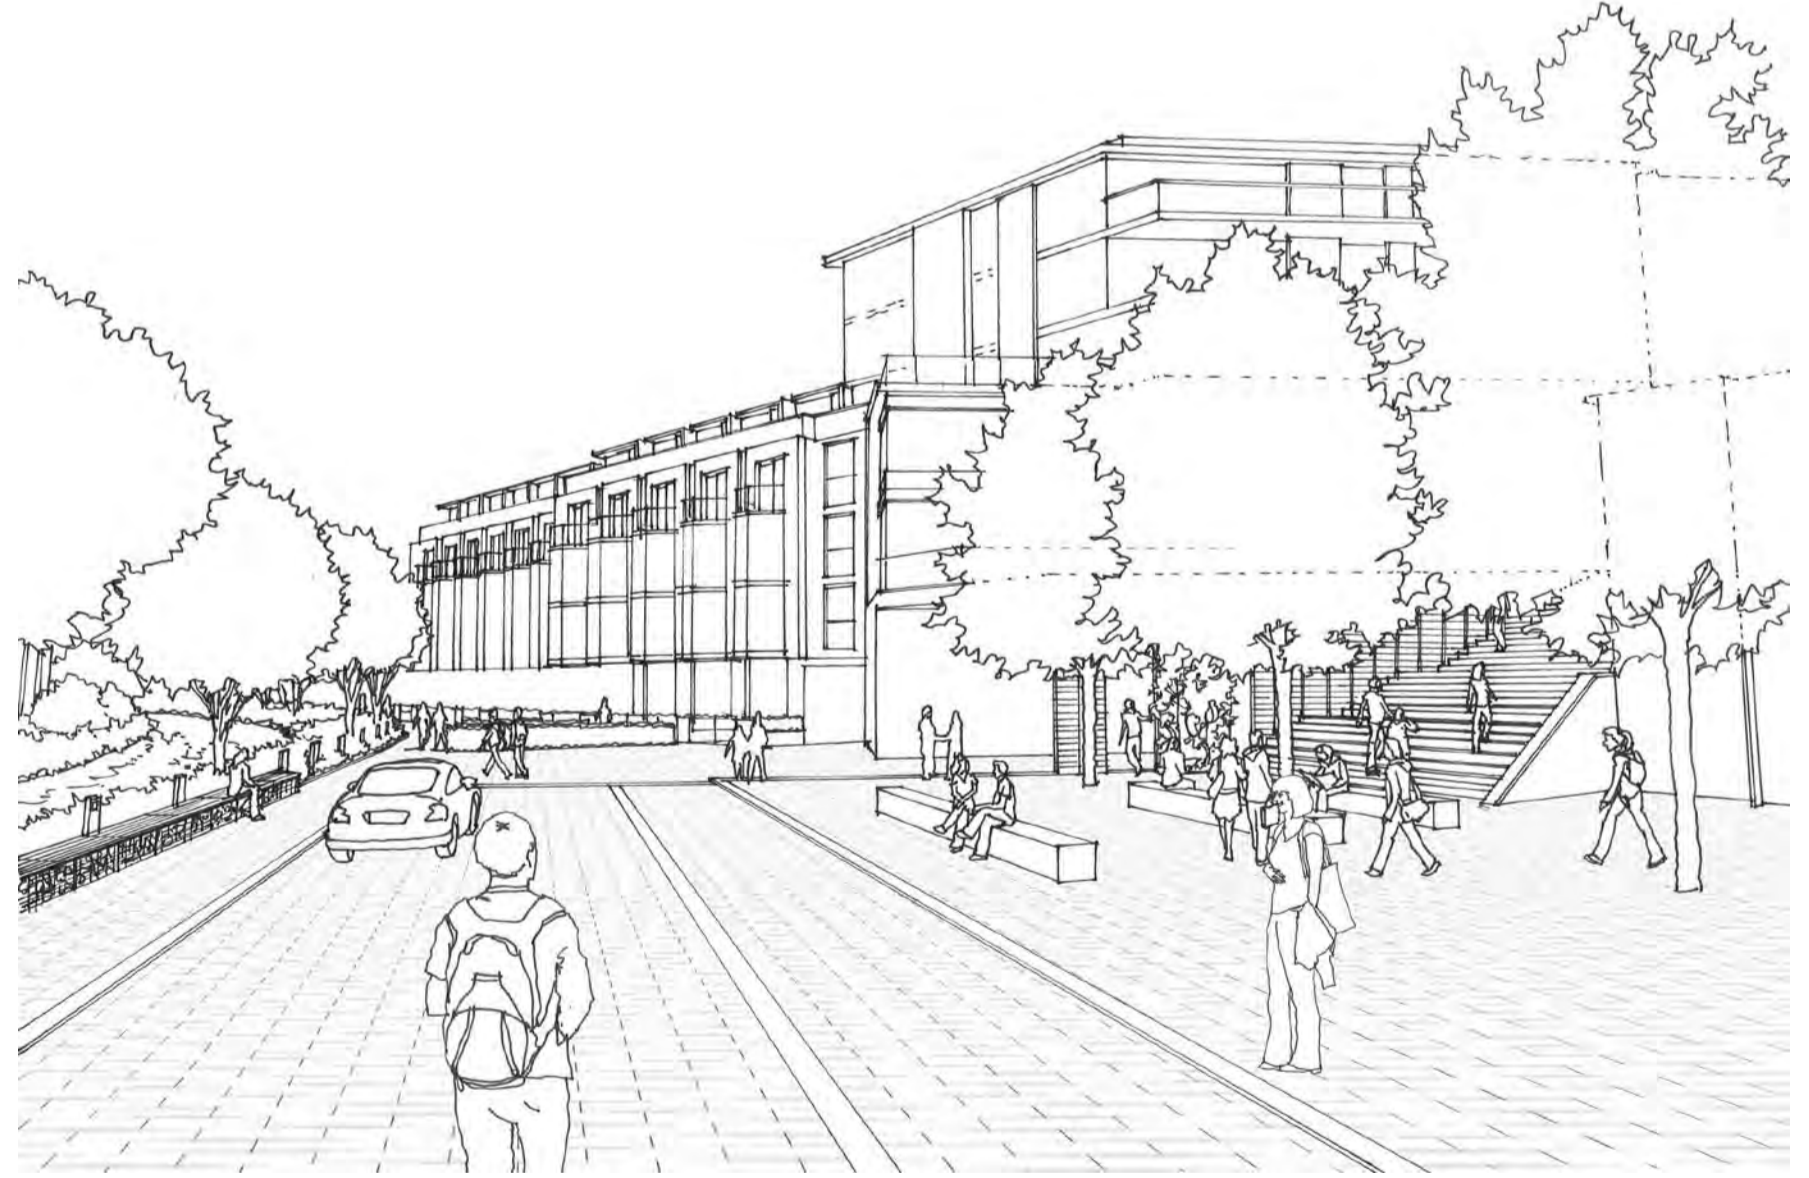


Landscape

Detail Plan

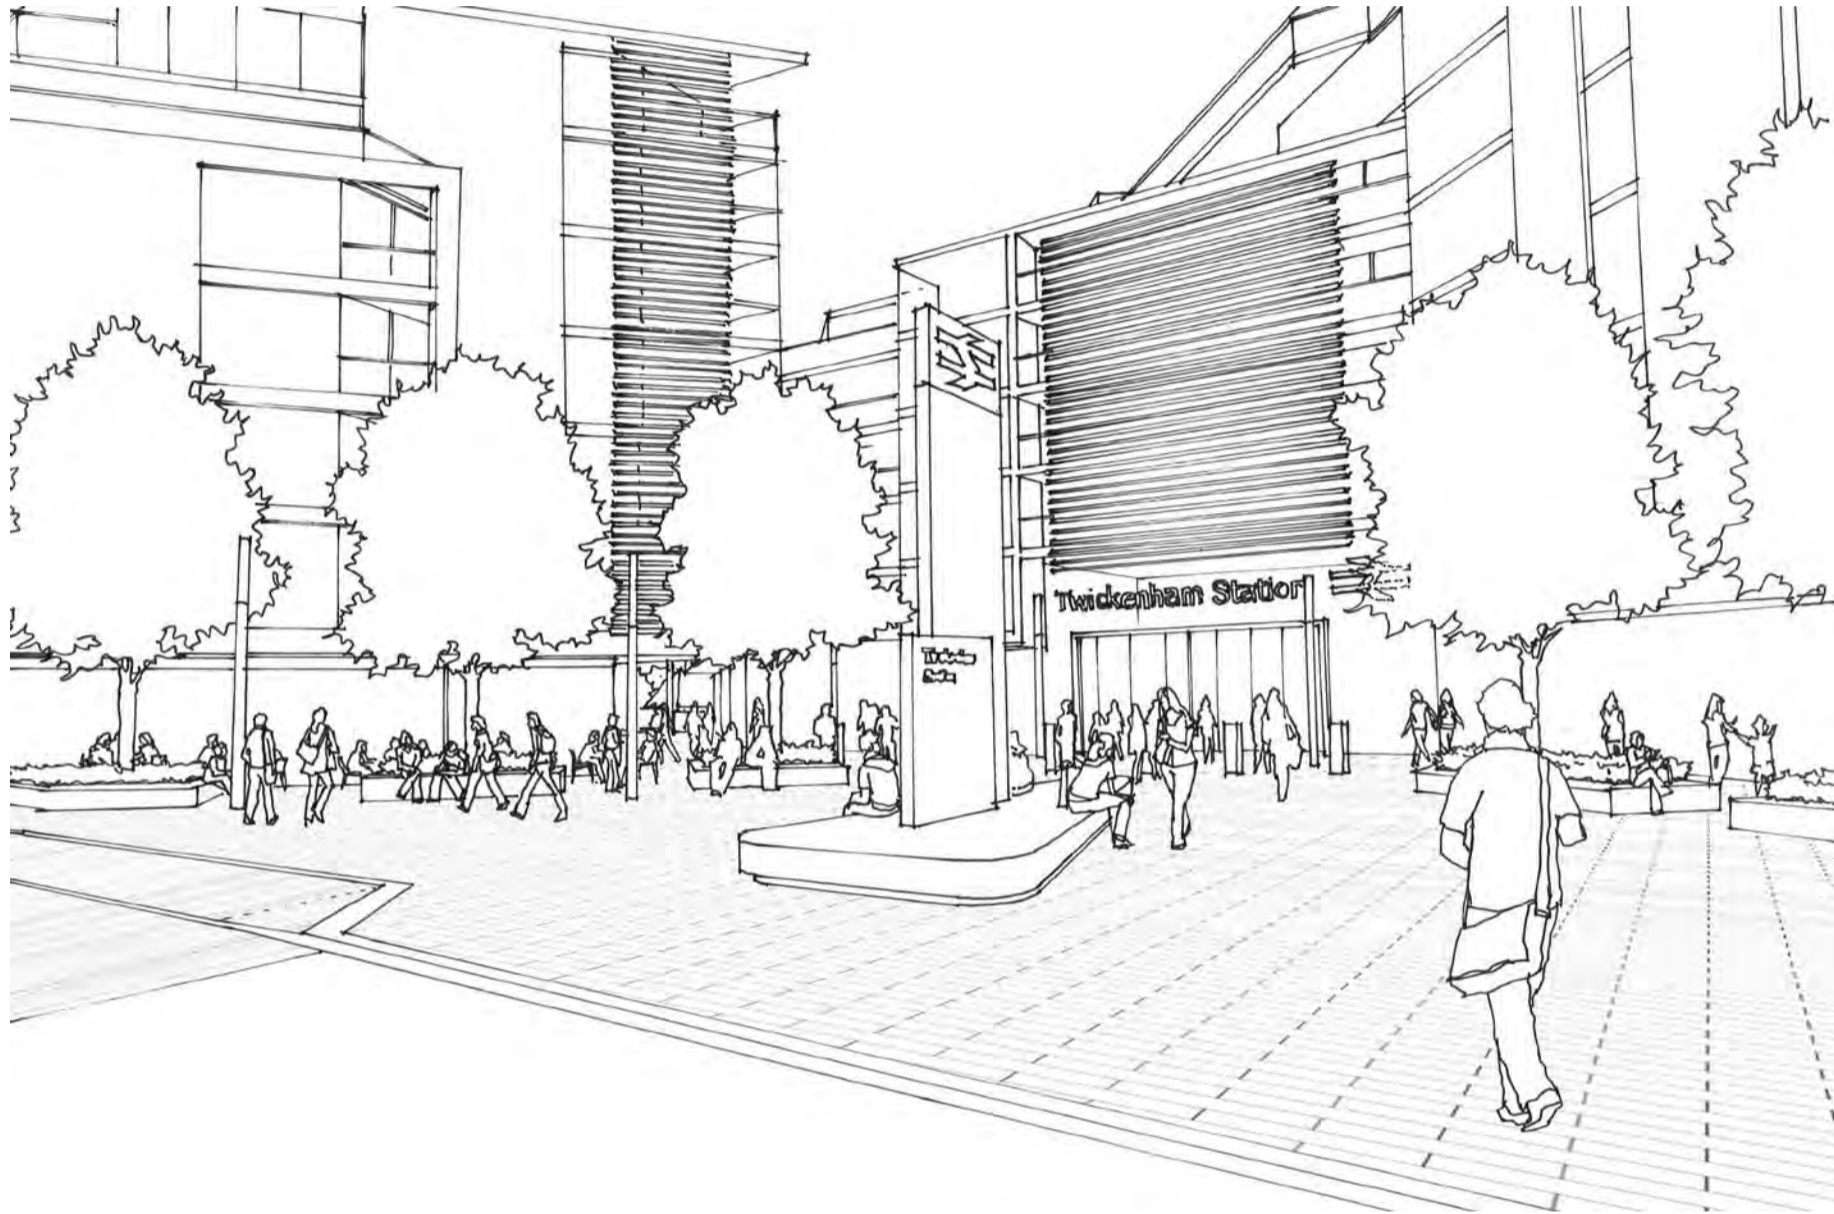


W103556Y07 | Twickenham Station | October 2010

Scale 1:500 @A3 
 whitelaw turkington

Access: Apartments


Block A

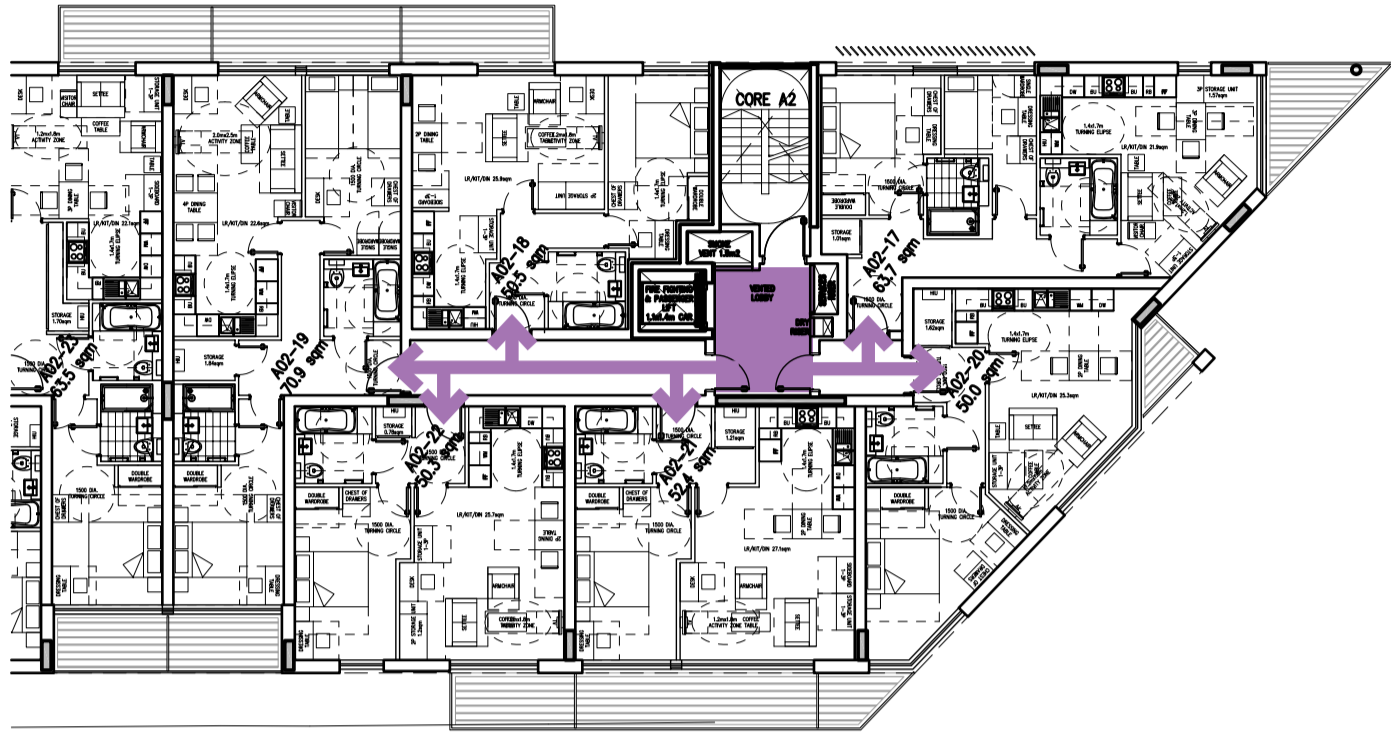


Block B




Block B1

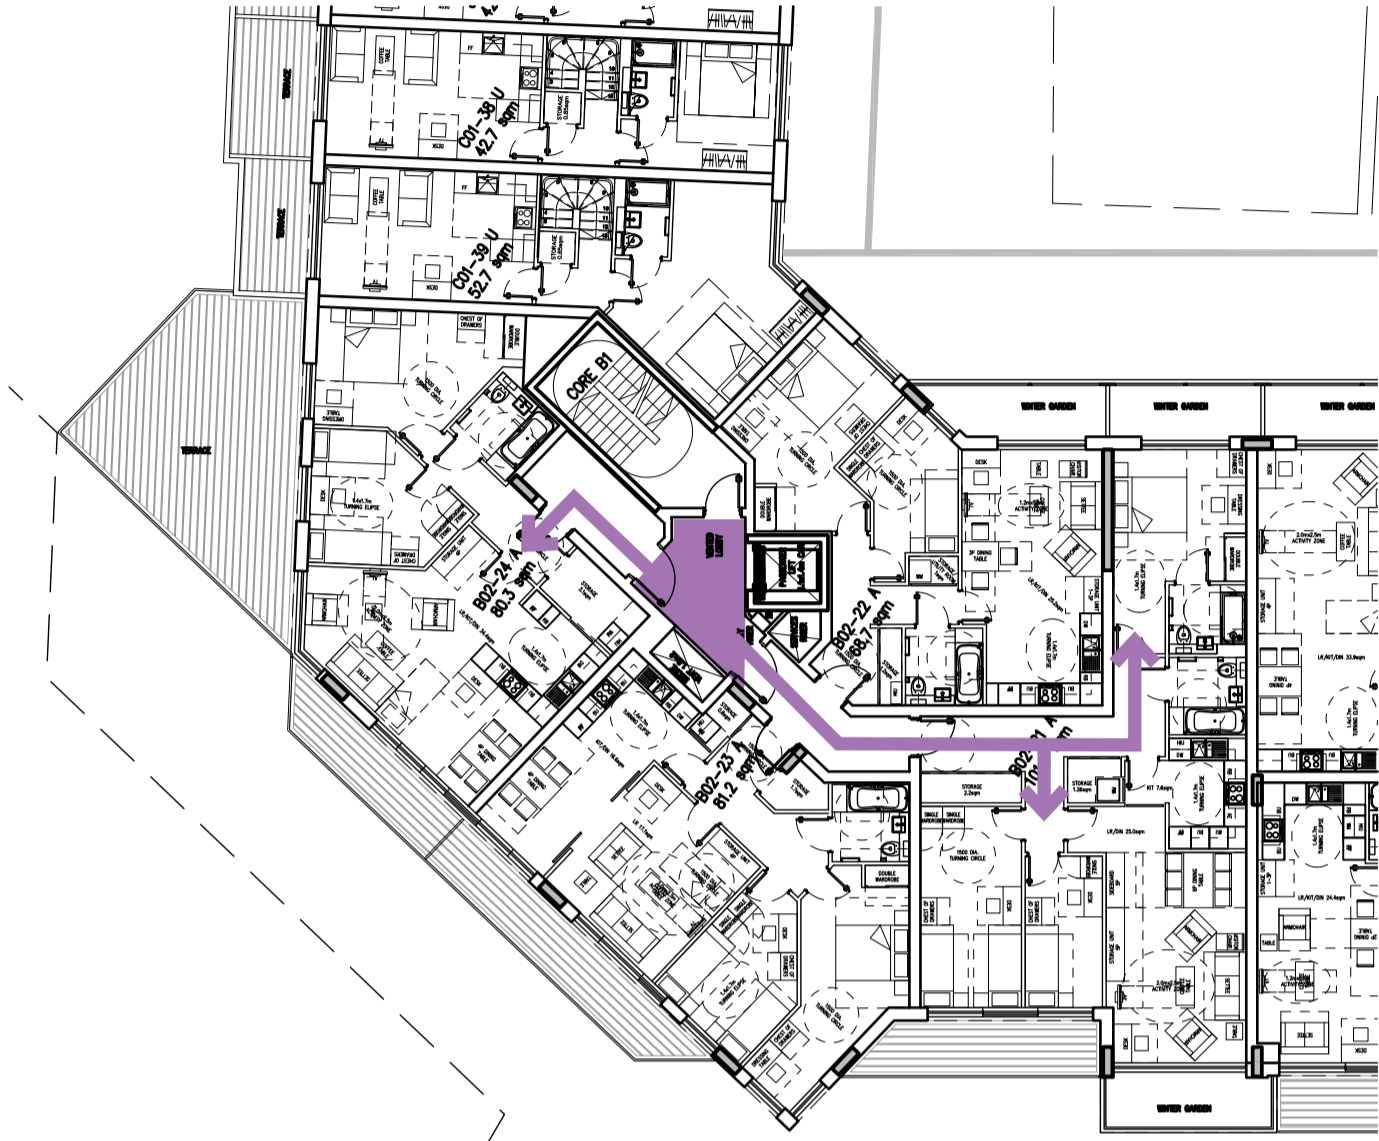

Block C

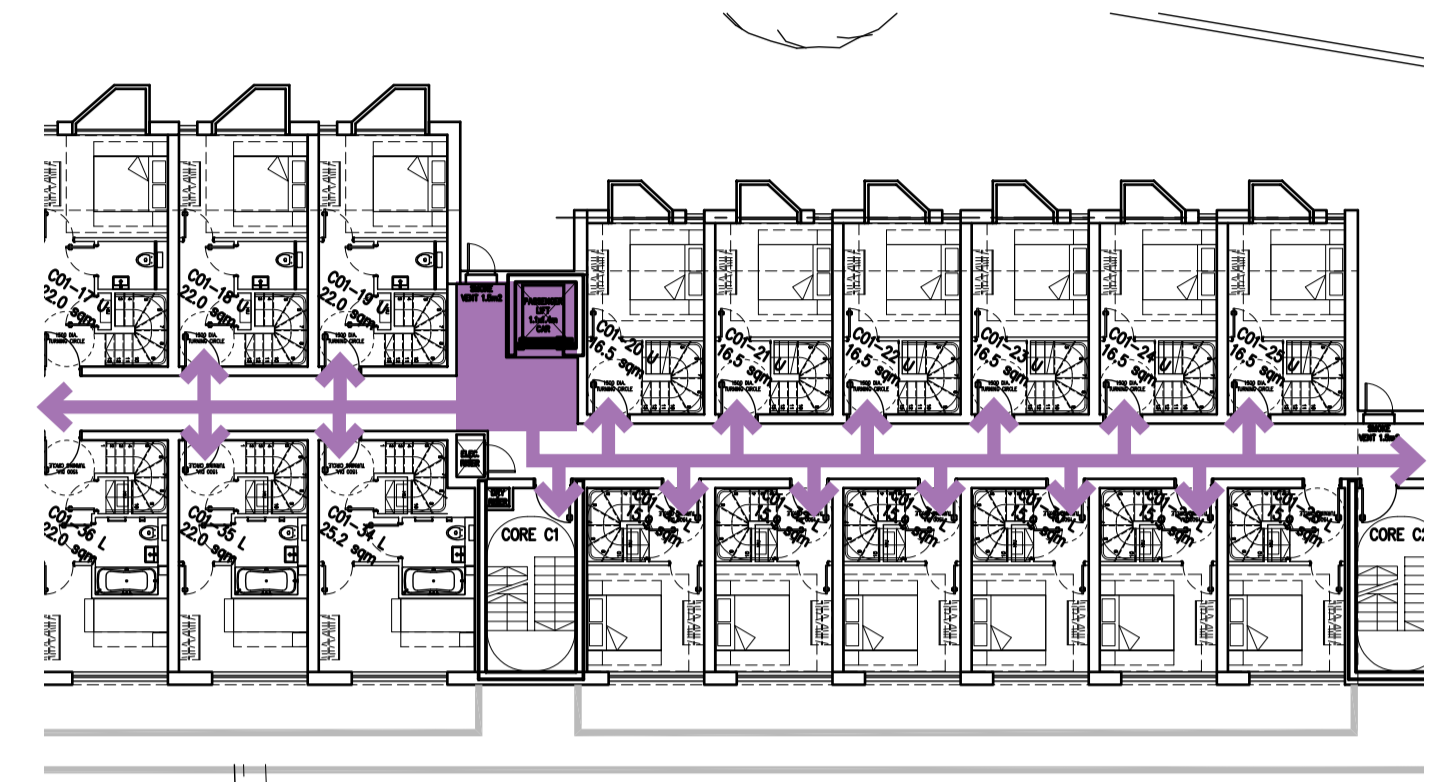

2nd Floor Plan

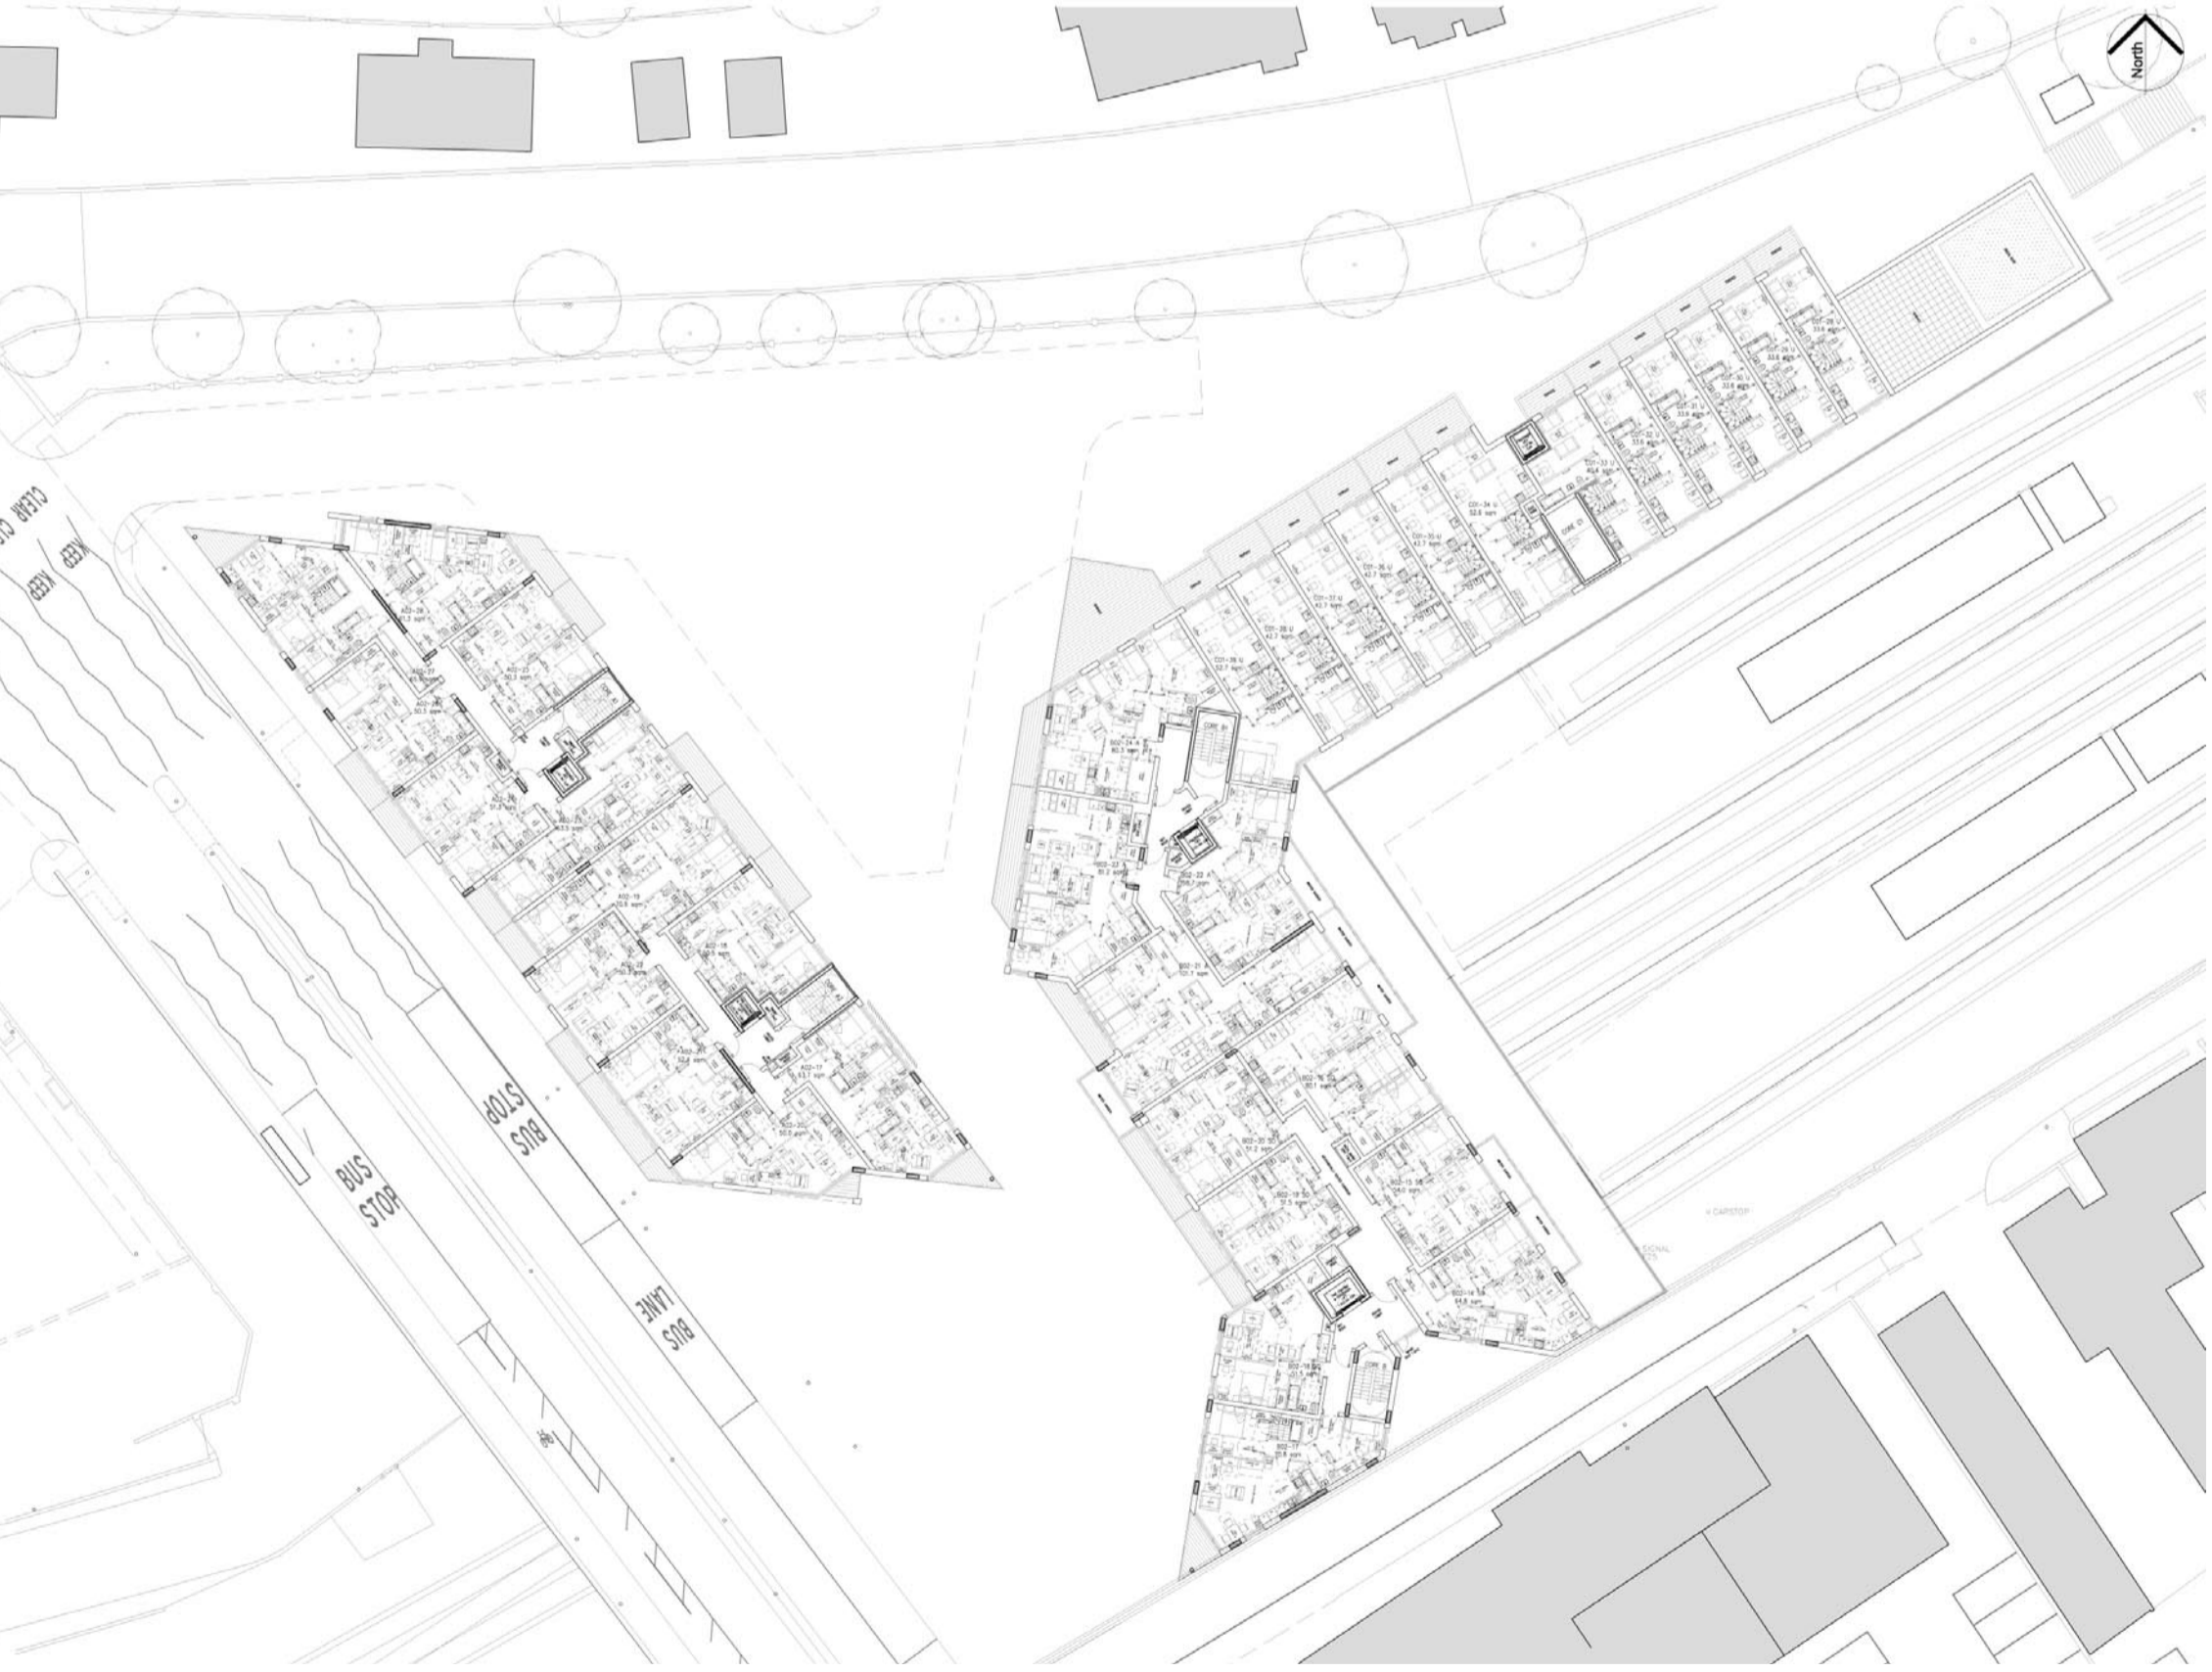


6th Floor Plan



The New Station



Massing & Height

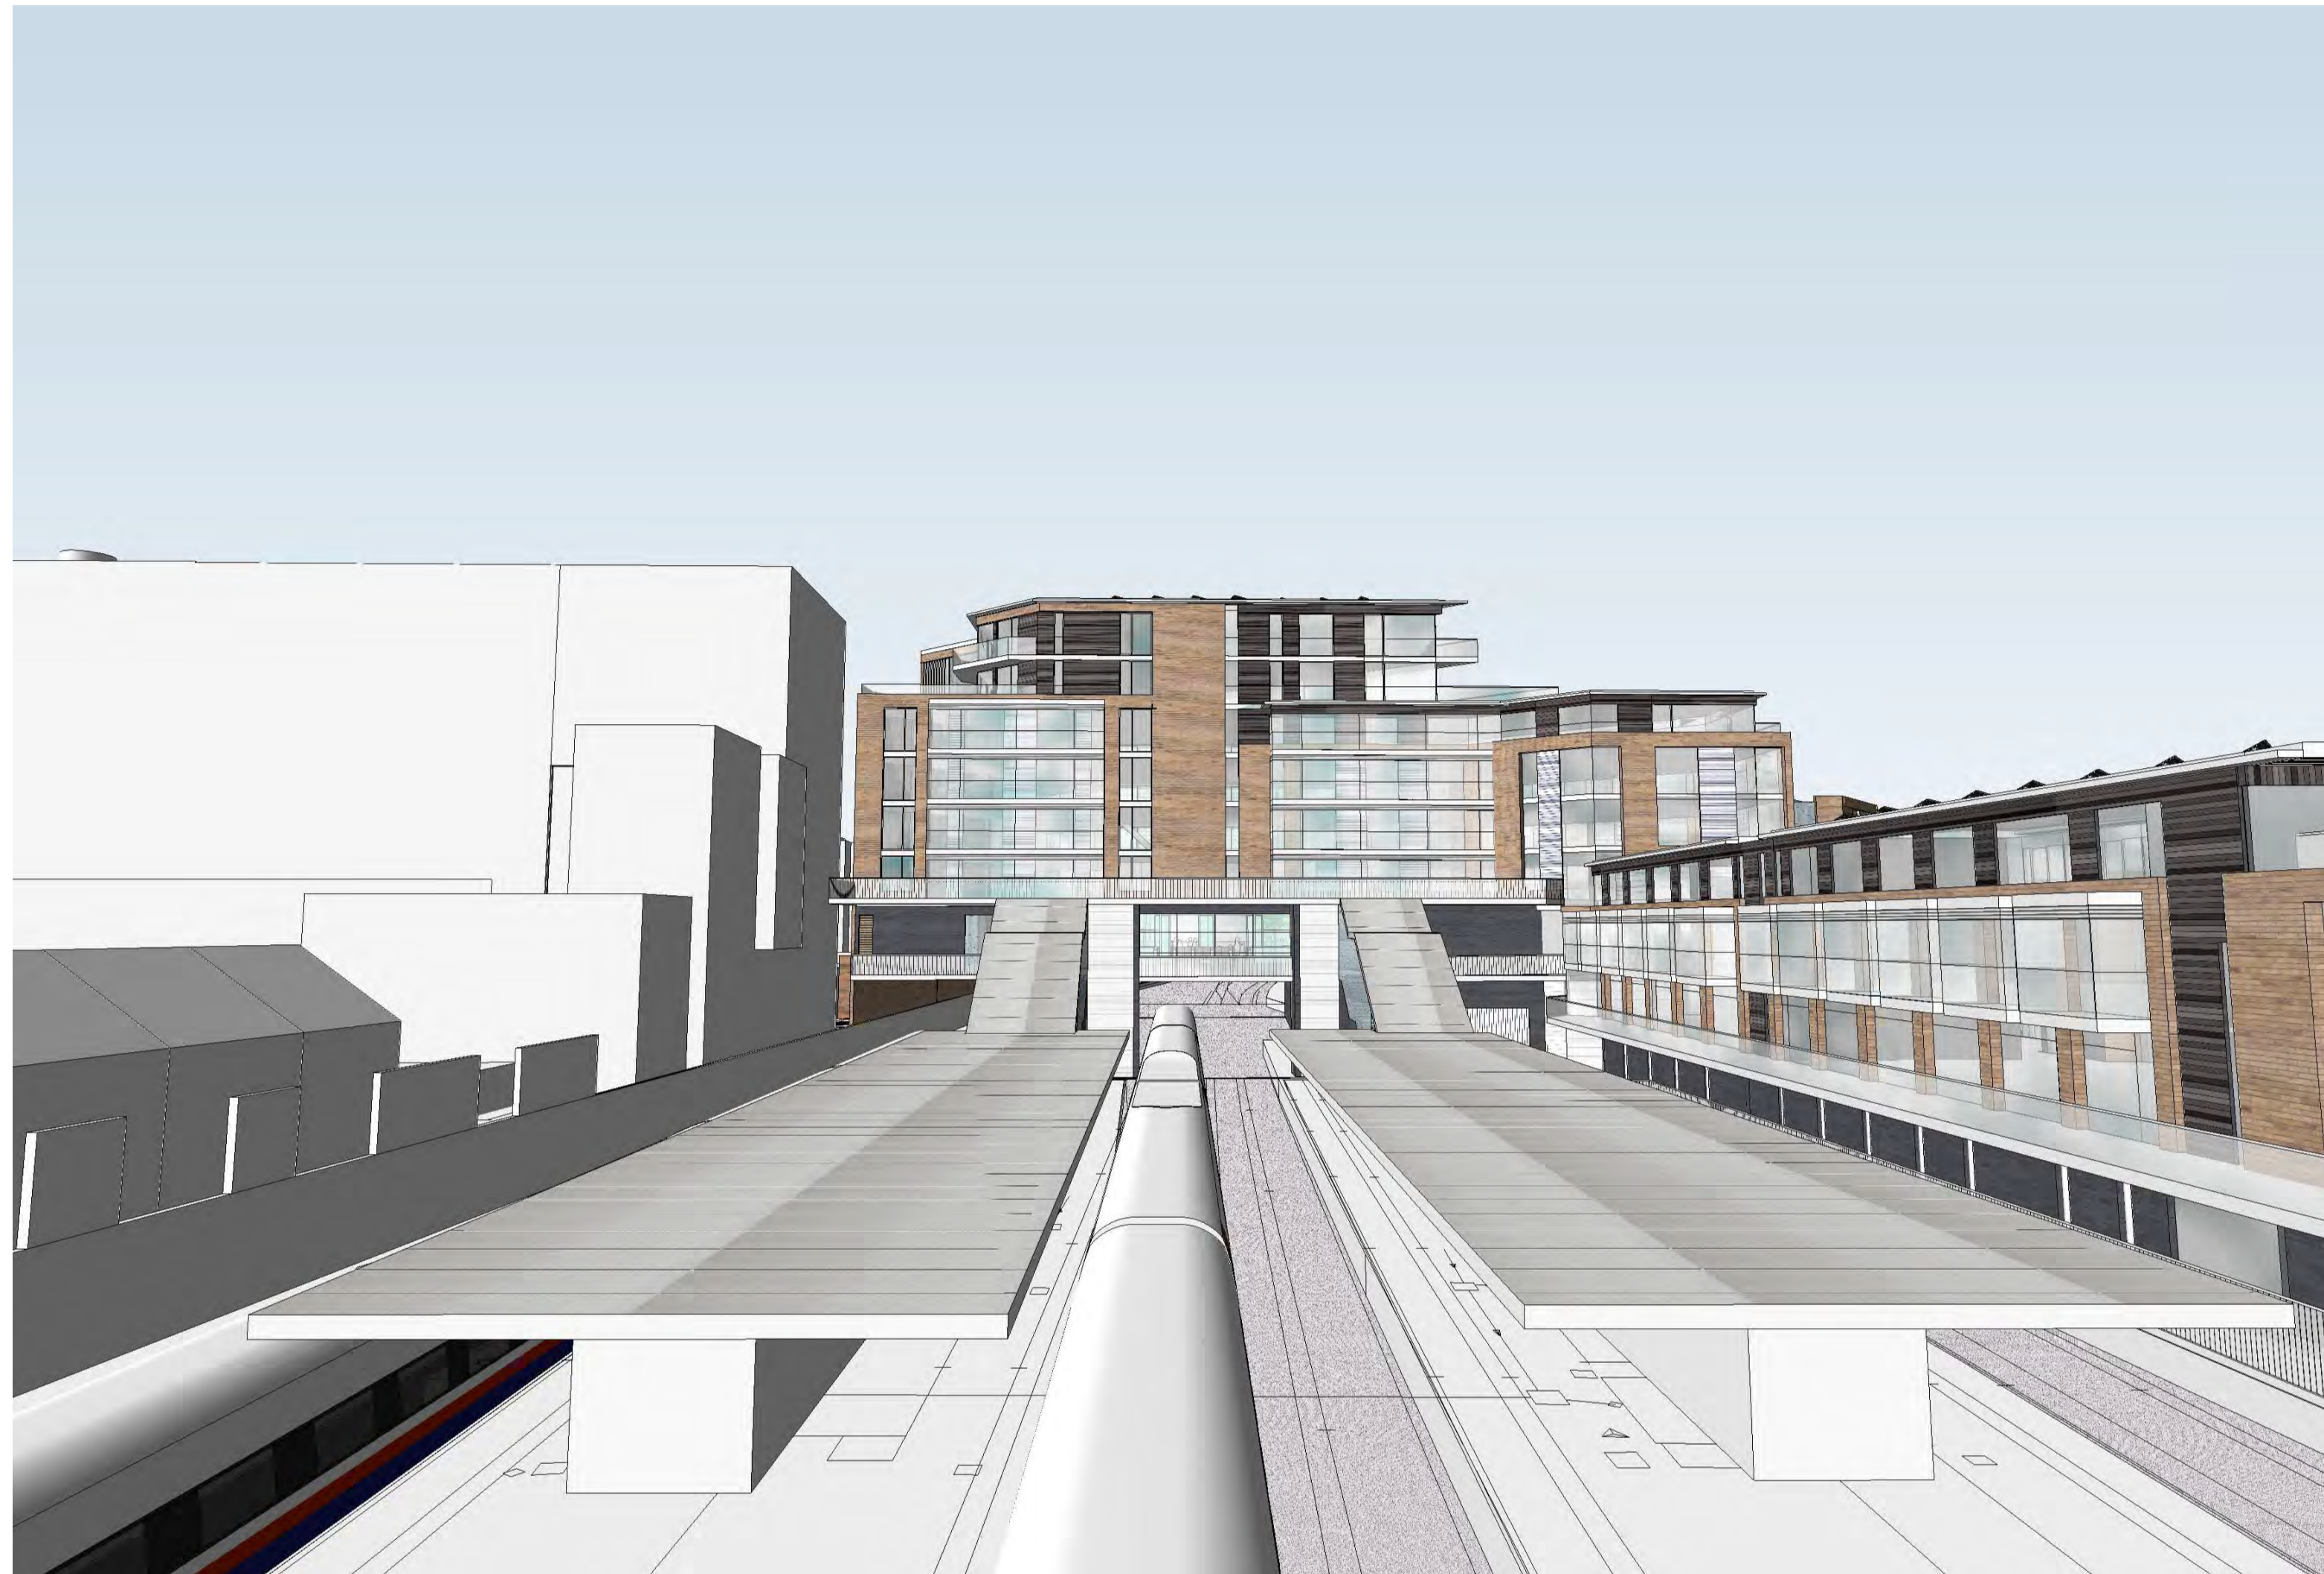

Rear view from station platforms



Front view from Albany Arms

Visuals Main Station Plaza



Visuals Approach from town centre

