


**TEDDINGTON STUDIOS**

RIVER THAMES

BROOM ROAD

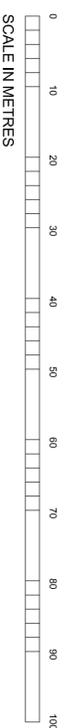

SCALE IN METRES

<p><b>Gibberd Ltd</b>          117-121 Curlew Road          London EC2A 3AD          +44(0)20 7739 3400          +44(0)20 7739 3948          studio@gibberd.com          www.gibberd.com</p>		<p>REV: P1          DESCRIPTION: Issued for Planning          DATE: 01.08.13          DRAWN: LP          AUTH: RJB</p>		<p>REV: P2          DESCRIPTION: Issued for Planning; Where bar to North of site removed          DATE: 09.08.13          DRAWN: LP          AUTH: RJB</p>		<p>REV: P1          DESCRIPTION: Issued for Planning          DATE: 01.08.13          DRAWN: LP          AUTH: RJB</p>		<p>REV: P2          DESCRIPTION: Issued for Planning; Where bar to North of site removed          DATE: 09.08.13          DRAWN: LP          AUTH: RJB</p>		<p>© Copyright of the information is vested in <b>Gibberd Ltd.</b>          Do not scale from the drawing, work to figured dimensions only.          For the avoidance of doubt, all dimensions are measured to wall structure          and not finishes unless otherwise stated.</p>		<p><b>Gibberd</b>          ARCHITECTURE          MASTER PLANNING          LANDSCAPE DESIGN          LANDSCAPE</p>		<p>Client: Lensbury Hotel          Project: Riverside Pavilion Restaurant          Title: Site Plan/Block Plan          Project No: G0566          Date: May 2013          Scale: 1:500 @ A1          Rec: P2          Drawing No: (PA)002          Status: (PA) PLANNING APPLICATION          Drawn: LP          Auth: RJB          Status: PRELIMINARY</p>	
--	--	--	--	--	--	--	--	--	--	---	--	---	--	--	--