


GROUND FLOOR PLAN

scale bar

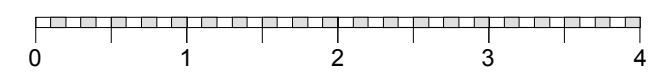

DO NOT SCALE
ALL DIMENSIONS TO BE CHECKED BY
CONTRACTOR ON SITE. ERRORS OR
OMISSIONS TO BE REPORTED TO
ARCHITECTS

COPYRIGHT ©
GOLDSTEIN WEEN
ARCHITECTS
ALL RIGHTS RESERVED



REVISION	DATE
-	-

NOTES

PLANNING

GOLDSTEIN WEEN ARCHITECTS
UNIT 64,
15-17 INGATE PLACE
LONDON SW8 3NS
Tel/Fax : (020) 7498 2111
Mobile : (0) 777 5638 380
mark.goldstein@goldsteinweenarchitects.com

7 RICHMOND HILL
RICHMOND TW10 6RE
PROJECT

CLIENT

PROPOSED GROUND PLAN
NEW GARAGE DOOR

TITLE

SCALE 1:50 @ A3 DATE AUG 2013

JOB No. 2378 DRAWN MR

2378	PP	04	-
------	----	----	---

DRAWING No. REVISION