




EXISTING FRONT ELEVATION

SIGNAGE SUBJECT TO SEPARATE ADVERTISEMENT APPLICATION BY OTHERS



PROPOSED FRONT ELEVATION

SCALE 1:50

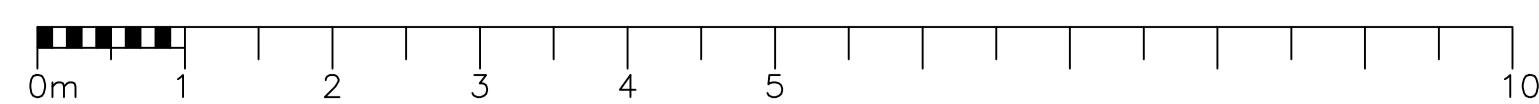

Wellsfield Associates

80 High Street,
Hadleigh,
Essex,
SS7 2PB
Tel: 01702 551123
Fax: 01702 558530
wellsfield@aol.com

project

PROPOSED CO-OP SUPERMARKET
71 RICHMOND ROAD
TWICKENHAM

EXISTING AND PROPOSED ELEVATIONS

date	APR 15	drawn	MCK
------	--------	-------	-----

scale	1:50	drg no.	
-------	------	---------	--