

No.	Date	Amendment	Initials
-----	------	-----------	----------

Client : Mr & Mrs Collie  
 Project : 6 Cleveland Gardens  
 London  
 SW13 0AG




Cranbrook Basements  
 26-28 Hammersmith Grove,  
 Hammersmith,  
 London, W7 7BA  
 T +44 (0)208 551 5555  
 F +44 (0)208 551 1580  
 admin@cranbrook.co.uk  
 www.cranbrook.co.uk

Drawing : Proposed Front and Rear Elevations

Scale : 1:50 @ A3	Status : PLANNING	Rev : -
Date : 9 Jul 15	Dwg No : 2248-203	




© THIS DRAWING IS THE COPYRIGHT OF CRANBROOK BASEMENTS. It shall not be in any way used or reproduced without their prior written consent. All dimensions are to be checked on site or in the workshop prior to commencing any work. Work only to figured dimensions. Any discrepancies are to be reported to the Architect.

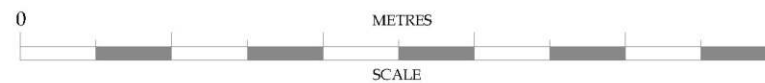

No.	Date	Amendment	Initials
-----	------	-----------	----------

Client : Mr & Mrs Collie  
 Project : 6 Cleveland Gardens  
 London  
 SW13 0AG

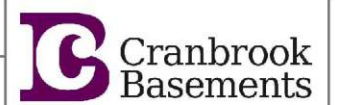

Cranbrook Basements  
 26-28 Hammersmith Grove,  
 Hammersmith,  
 London, W7 7BA  
 T +44 (0)208 551 5555  
 F +44 (0)208 551 1580  
 admin@cranbrook.co.uk  
 www.cranbrook.co.uk

Drawing : Proposed Front and Rear Elevations

Scale : 1:50 @ A3	Status : PLANNING	Rev : -
Date : 9 Jul 15	Dwg No : 2248-203	



© THIS DRAWING IS THE COPYRIGHT OF CRANBROOK BASEMENTS. It shall not be in any way used or reproduced without their prior written consent. All dimensions are to be checked on site or in the workshop prior to commencing any work. Work only to figured dimensions. Any discrepancies are to be reported to the Architect.