
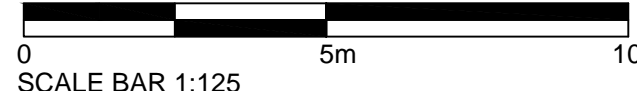




0 10 100  
Millimetres



NOTE:  
 The final internal configuration may be subject to change.  
 Approval of drawings should be worded accordingly.

 	<b>SAFETY, HEALTH AND ENVIRONMENTAL INFORMATION</b> In addition to the hazards/risks normally associated with the types of work detailed on this drawing, note the following:			Drawing Status <b>PLANNING</b> <b>ATKINS</b> Euston Tower 236 Euston Road London NW1 3AT Tel: +44 (0) 207 121 2000 Fax: Copyright © Atkins Limited (2013) www.atkinsglobal.com	Substability <b>S2</b>	Project Title <b>Richmond Upon Thames College</b>																																		
	<b>CONSTRUCTION</b>					Drawing Title <b>General Arrangement Floor Plan Level 00</b>																																		
	<b>MAINTENANCE/CLEANING</b>					Scale 1 : 125 Original Size <b>A1</b>																																		
	<b>DECOMMISSIONING/DEMOLITION</b>					Date 18.03.2016 Date 18.03.2016 Date 18.03.2016 Date 18.03.2016 Date 18.03.2016																																		
It is assumed that all works will be carried out by a competent contractor working, where appropriate, to an approved method statement				Client  <b>Richmond upon Thames College</b>		Drawing Number <b>5137894-ATK-MB-00-DR-A-1000</b>																																		
<table border="1"> <thead> <tr> <th>Rev.</th> <th>Date</th> <th>Description</th> <th>By</th> <th>Chk'd</th> <th>App'd</th> </tr> </thead> <tbody> <tr><td> </td><td> </td><td> </td><td> </td><td> </td><td> </td></tr> <tr><td> </td><td> </td><td> </td><td> </td><td> </td><td> </td></tr> <tr><td> </td><td> </td><td> </td><td> </td><td> </td><td> </td></tr> <tr><td> </td><td> </td><td> </td><td> </td><td> </td><td> </td></tr> </tbody> </table>				Rev.	Date	Description	By	Chk'd	App'd																									Drawing Status <b>PLANNING</b> <b>ATKINS</b> Euston Tower 236 Euston Road London NW1 3AT Tel: +44 (0) 207 121 2000 Fax: Copyright © Atkins Limited (2013) www.atkinsglobal.com		Drawing Title <b>General Arrangement Floor Plan Level 00</b>				
Rev.	Date	Description	By	Chk'd	App'd																																			
It is assumed that all works will be carried out by a competent contractor working, where appropriate, to an approved method statement				Client  <b>Richmond upon Thames College</b>		Drawing Number <b>5137894-ATK-MB-00-DR-A-1000</b>																																		