



Notes:

Revisions:

Rev		Date	Drwn	Chkd
P1	PLANNING ISSUE	29/11/2018	NM	
P2	SUNLIGHT DAYLIGHT AMENDMENTS	18/12/2018	DG	
P3	PLANNING ISSUE: AMENDMENTS	10/05/2019	DG	<i>CD</i>

## PLANNING ISSUE

Date: OCT 2018	Client: Clarion Housing Group
Drawn: NM	Project: Richmond College
Check: DG	Title: Terrace 4 - Proposed Roof Plan
Scale: 1 : 100 @A3	Dwgno: 18-103 D(T4) 103 Revision: P3

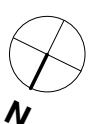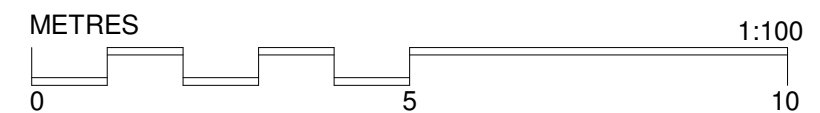

40 Norman Road,  
Greenwich, London  
SE10 9QX  
t. 020 8293 5175  
bptw.co.uk

