


Notes:

Revisions:

Rev	Date	Drwn	Chkd
P1	10/05/2019	DG	CD

### PLANNING ISSUE

Date: MAY 2019	Client: Clarion Housing Group
Drawn: NM	Project: Richmond College
Check: DG	Title: Terrace 5 (M&N) - Proposed Second Floor Plan
Scale: 1 : 100 @A3	Dwgno: 18-103 D(T5) 102
Revision: P1	

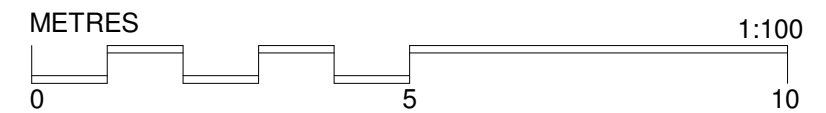

40 Norman Road,  
Greenwich, London  
SE10 9QX  
t. 020 8293 5175  
bptw.co.uk

