

Notes:


Notes area for additional information.

Revisions:

Rev	Date	Drwn	Chkd
P1	10/05/2019	DG	CD

PLANNING ISSUE

Date: MAY 2019	Client: Clarion Housing Group
Drawn: NM	Project: Richmond College
Check: DG	Title: Terrace 5 (M&N) - Proposed Ground Floor Plan
Scale: 1 : 100 @A3	Dwgno: 18-103 D(T5) 100 Revision: P1

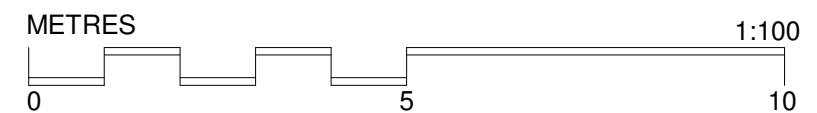

40 Norman Road,
Greenwich, London
SE10 9QX
t. 020 8293 5175
bptw.co.uk