

Notes:


Empty box for notes.

Revisions:

Rev	Date	Drwn	Chkd
P1	29/11/2018	NM	
P2	18/02/2019	DG	
P3	10/05/2019	DG	CD

PLANNING ISSUE

Date: OCT 2018	Client: Clarion Housing Group
Drawn: NM	Project: Richmond College
Check: DG	Title: Terrace 3 - Proposed Roof Plan
Scale: 1 : 100 @A3	Dwgno: 18-103 D(T3) 103
Revision: P3	

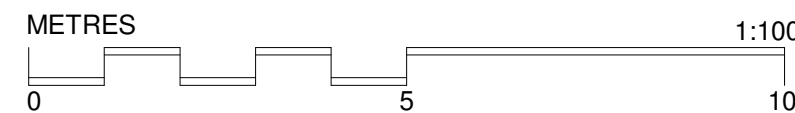

40 Norman Road,
Greenwich, London
SE10 9QX
t. 020 8293 5175
bptw.co.uk