

Notes:


Empty box for notes.

Revisions:

Rev	Description	Date	Drwn	Chkd
P1	PLANNING ISSUE	29/11/2018	NM	
P2	SUNLIGHT DAYLIGHT AMENDMENTS	18/12/2018	DG	
P3	PLANNING ISSUE: AMENDMENT	10/05/2019	DG	CD

PLANNING ISSUE

Date: OCT 2018	Client: Clarion Housing Group
Drawn: NM	Project: Richmond College
Check: DG	Title: Terrace 3 - Proposed Ground Floor Plan
Scale: 1 : 100 @A3	Dwgno: 18-103 D(T3) 100 Revision: P3

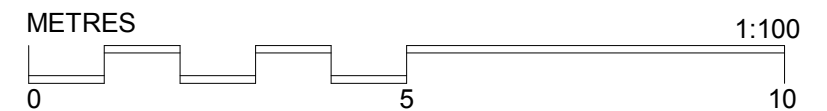

40 Norman Road,
 Greenwich, London
 SE10 9QX
 t. 020 8293 5175
 bptw.co.uk

