



Proposed Huawei BTS3900A stacked cabinet on new root plinth

Proposed location of 12.5m high Alpha 26 AW3359 monopole on new D9 root foundation with tri sector antenna


Proposed inspection chamber to side of monopole root for feeder entry

Proposed 1No. Wiltshire cabinet to be installed on new root plinth

Proposed Mk5 Link/AC cabinet for Power and Tx on new root plinth



N WORPLE WAY

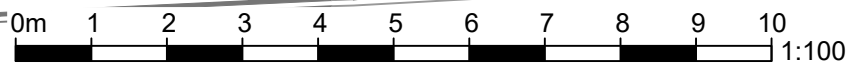

SITE PLAN
Scale 1:100

- NOTES:**
1. DRAWING TO BE READ IN CONJUNCTION WITH ALL RELEVANT DRAWINGS AND SPECIFICATIONS
 2. ALL DIMENSIONS ARE IN MILLIMETRES UNLESS OTHERWISE STATED
 3. DO NOT SCALE DRAWINGS, ALL DIMENSION TO BE CHECKED ON SITE
 4. DUCT ROUTES ARE SHOWN INDICATIVELY, ACTUAL ROUTES TO BE DETERMINED ON SITE
 5. ALL DISCREPANCIES TO BE REPORTED TO THE DESIGN ENGINEER

KEY
 INDICATES PROPOSED EQUIPMENT

Issue	Comment	Date	Drawn	Approved
A2	DRAWING UPDATED	08/07/2020	BH	MV
A1	FIRST ISSUE	07/04/2020	BB	MV



BEACONCOMMS
 UNIT E3 PITTS CLEAVE INDUSTRIAL ESTATE, TAVISTOCK, DEVON, PL19 0PW
 sales@beaconcomms.co.uk Tel: +44 (0)1822 610610

Site Name & Address:
 OLD MORTLAKE BUS DEPOT
 NORTH WORPLE WAY
 MORTLAKE
 RICHMOND UPON THAMES
 LONDON
 SW14 8PZ

Title:
PROPOSED SITE LAYOUT

Purpose of Issue:
 NEW SITE DESIGN

Drawing No:
 78217_OLD MORTLAKE BUS DEPOT_003

Host Cell ID:
 78217

Issue: A2	Scale at A3: AS SHOWN	Checked: TGC	Date: 03/04/19
	Drawn: BB	Date: 03/04/19	Approved: MV Date: 03/04/19

Beacon ref: 64302