





Antenna Aperture ID	Proposed 4G/5G Bearing	Operator: Shared/EE/H3G
A1	55°	H3G
A2	55°	H3G
B1	175°	H3G
B2	175°	H3G
C1	295°	H3G
C2	295°	H3G

NOTES:
1. ALL DIMENSIONS IN MM UNLESS OTHERWISE NOTED.

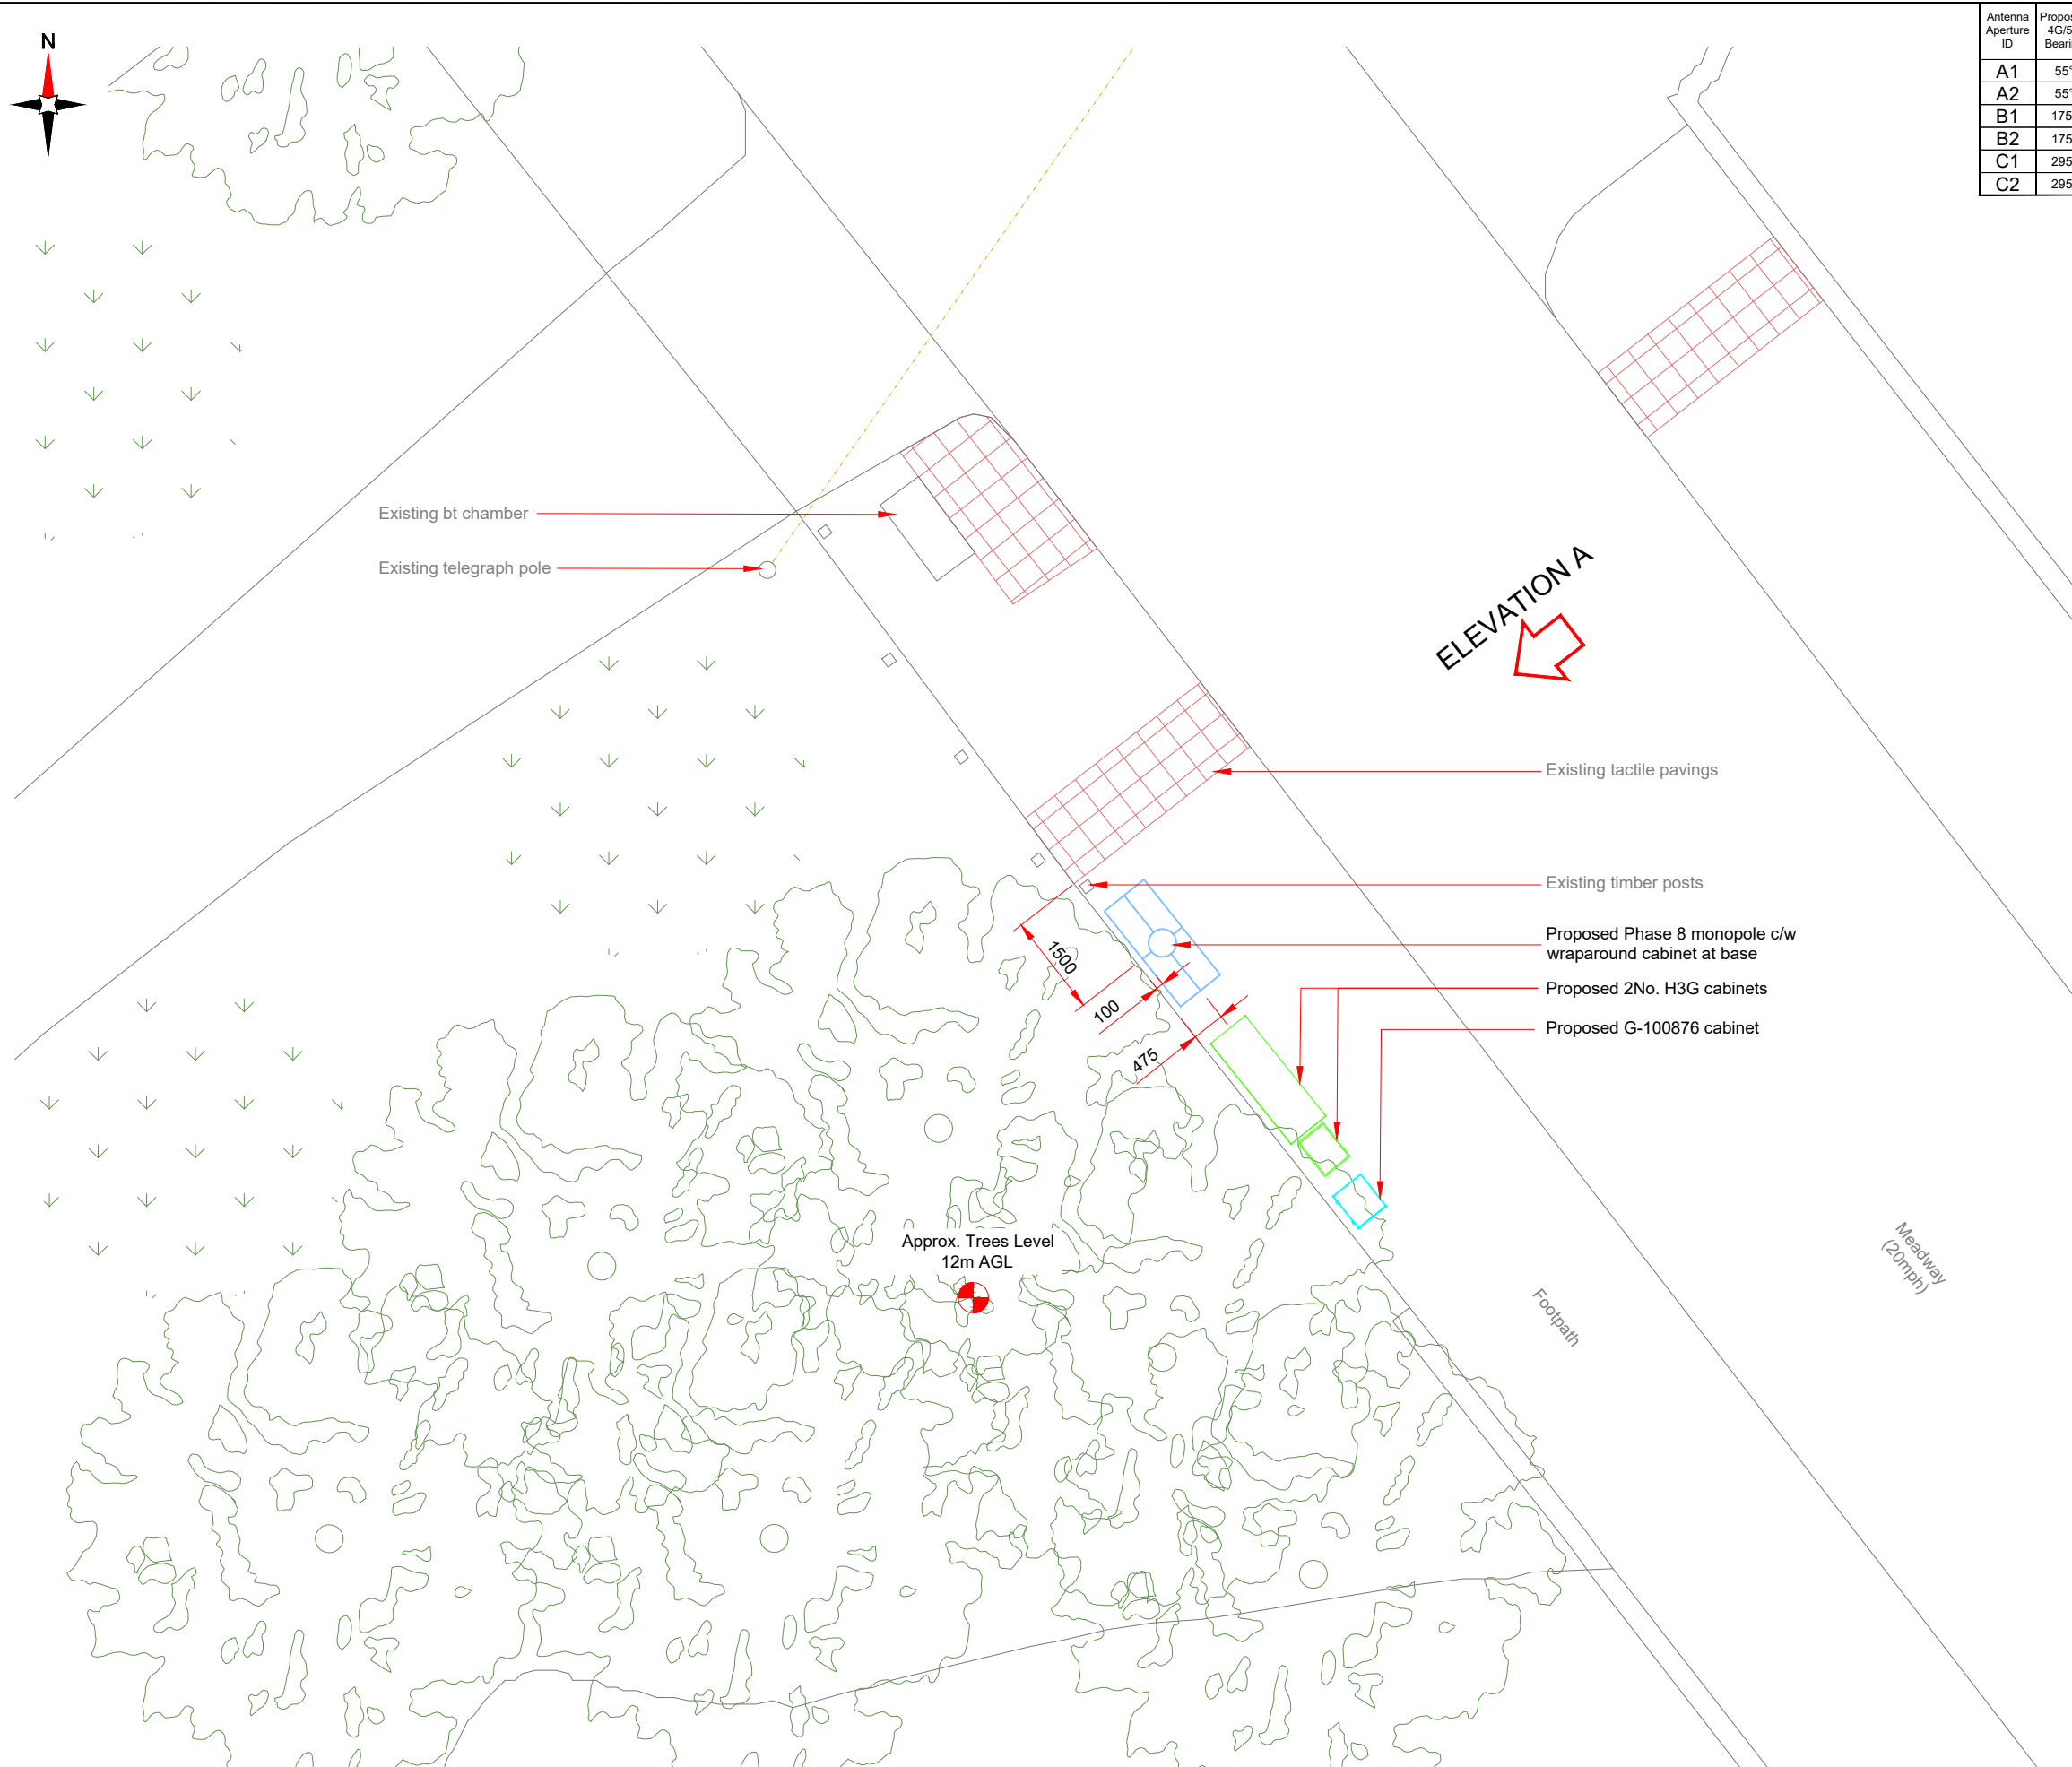

PROPOSED H3G SITE PLAN

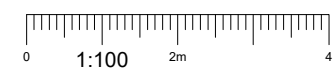

Master:	MBNL / EE / H3G:	Project:	Purpose of Issue:	Issue:
M001	MBNL	H3G 5G UNILATERAL	Planning	A
Date:	14/08/2020	Revision / Upgrade Description:		
Drawn:	CDN	First Issue - Site nomination dated: TBC		
Checked:	DH			
Approved:	SD			



Hutchison 3G UK Limited
 Star House, 20 Grenfell Road
 Maidenhead, SL6 1EH
 Tel: 01628 765 000
 Fax: 01628 765 001

H3G Base Station Information line:
 0845 6043000
 Available 8am-8pm Monday to Friday

Design Consultant & Principal Contractor:



WHP Telecoms
 Unit 1 Maple Park,
 Low Fields Avenue, Leeds
 LS12 6HH

Tel: 01133023550
 e-mail: info@whptelecoms.com

Site Name: **SW AT MEADWAY**

Site ID: **RUT10140**

Address:
**MEADWAY, WHITTON, LONDON
 BOROUGH OF RICHMOND UPON THAMES,
 LONDON, GREATER LONDON,
 TW2 6PH**

Title: **210 PROPOSED H3G SITE PLAN**

Project: **H3G 5G UNILATERAL**

Purpose of Issue: **PLANNING**

EE Cell ID:	MBNL Cell ID:	3UK Cell ID:
N/A	N/A	N/A

Master Drawing No: **RUT10140_M001** Issue: **A**

100mm
50mm
10mm