




2 FIRST FLOOR PLAN - SOUTH ELEVATION - EXISTING + PROPOSED (No change)  
Scale 1:100 @ A2



1 GROUND FLOOR PLAN - SOUTH ELEVATION - EXISTING + PROPOSED (No change)  
Scale 1:100 @ A2

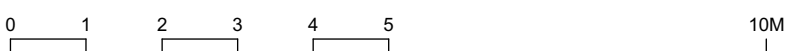

NOTES: DO NOT SCALE FROM THIS DRAWING. CONTRACTOR TO VERIFY ALL DIMENSIONS PRIOR TO CONSTRUCTION. ANY DISCREPANCIES ARE TO BE REPORTED TO THE ARCHITECT. REMOVE THIS DRAWING FROM CIRCULATION WHEN REVISED DRAWING IS ISSUED.			CLIENT MARSTON PROPERTIES	JOB NO. 406	DRAWING NO. <b>003</b>			<b>MCDANIEL   WOOLF</b> <small>LARKFIELD STUDIOS 32 LARKFIELD ROAD          RICHMOND SURREY TW9 2PF          T. +44(0)20 8332 1981 F. +44(0)20 8332 1251</small> <small>THE COPYRIGHT OF THIS DRAWING IS OWNED BY MCDANIEL WOOLF          AND MAY NOT BE REPRODUCED IN WHOLE OR PART WITHOUT          WRITTEN PERMISSION FROM THE COMPANY.</small>
			PROJECT THE OLD POWER STATION 121 MORTLAKE HIGH STREET SW14 8SN	SCALE 1:100@A2	DRAWN FMc	CHECKED RW	DATE 02/02/20	
	REV	AMENDMENT	DATE	TITLE GROUND + FIRST FLOOR PLAN	STATUS PLANNING			