
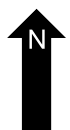
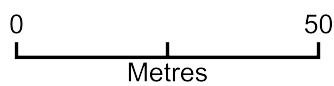


Site Plan, 2 Westmoreland Road SW139RY - Location Plan

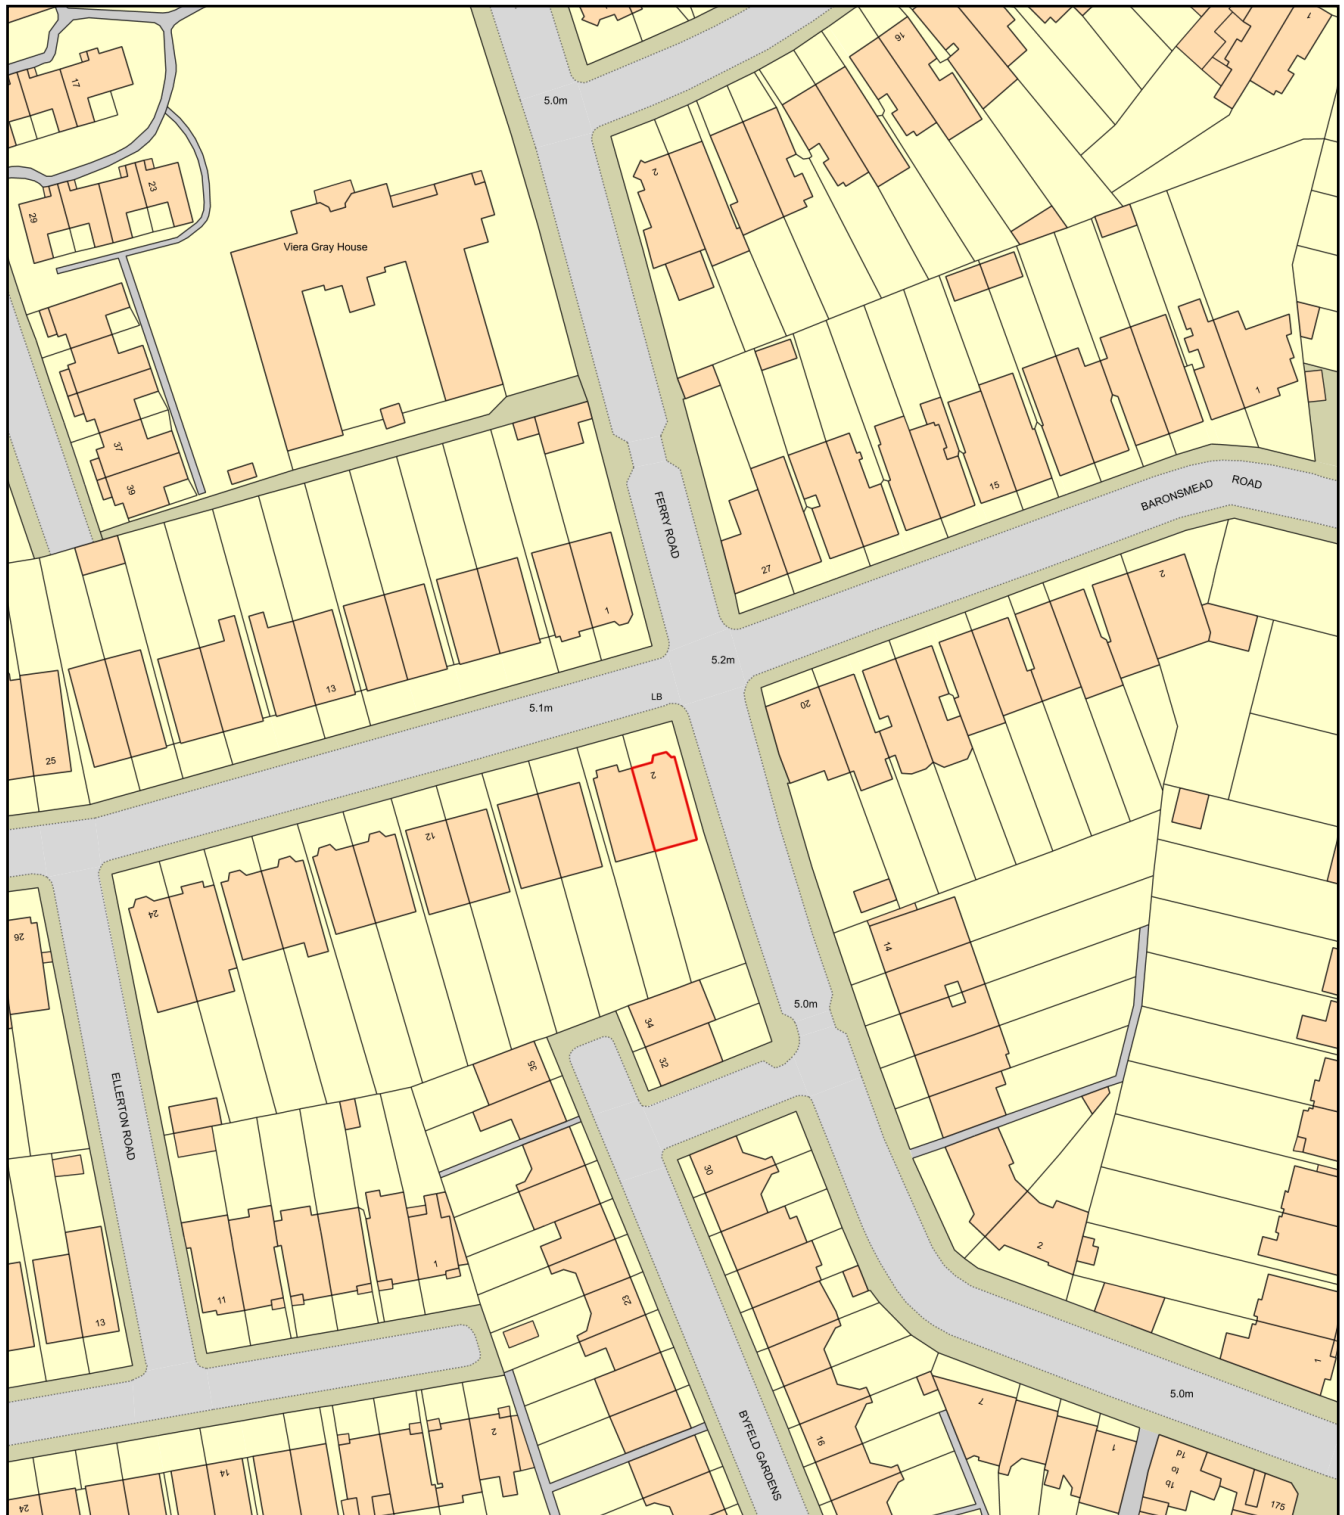

Plan Produced for: **Tim Cook**
Date Produced: 15 Feb 2021
Plan Reference Number: TQRQM21046160235197
Scale: 1:1250 @ A4