


1 PROPOSED FRONT ELEVATION  
1:50

2 PROPOSED REAR ELEVATION  
1:50

3 PROPOSED SECTION 3  
1:50

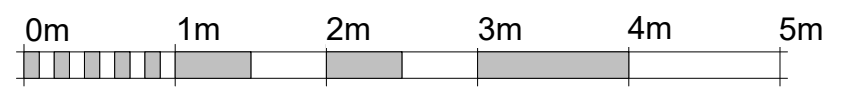

VISUAL SCALE 1:50 @ A3

**JEYH** Tel. 020 8785 2963  
 Mob. 07841 142561  
 20 Green Lane  
 Molesey, KT8 2PN  
 Just Extend Your House Ltd [info@justextendyourhouse.co.uk](mailto:info@justextendyourhouse.co.uk)

NOTE:  
 These drawings must be read in conjunction with Building Control Regulation details and structural calculation.  
 All dimensions to be confirmed on site.

Project Name  
 44 SECOND AVENUE  
 MORTLAKE  
 SW14 8QE

PROPOSED FRONT & REAR ELEVATION & SECTION 3		<b>A106</b>
Project number	559-PL-F	
Date	23/02/2021	
Drawn by	MALGORZATA KURZOWNIK	
Scale		1:50