


SECTION AA'
Scale 1:100

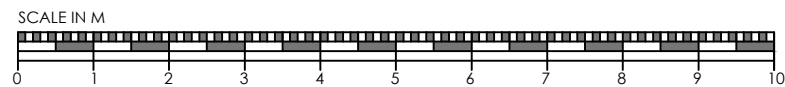

Notes:

Do not scale from this drawing. Figured dimensions to be taken only. The Architect / draughtsman is not responsible for setting out. All dimensions in millimetres. All drawings and dimensions to be checked on-site by contractors prior to commencing works. These drawings are for the purpose of planning only and should not be built from. All omissions and discrepancies to be reported to the Architect immediately. This drawing is copyrighted and use of or reproduction of these drawings must be authorised by the Architect/ Draughtsman.

Mr. Francis Shortis 72 Bushwood Road, Kew, TW9 3BQ	Scale: As indicated @A3
	Dwg. No. 10
PLANNING	17.05.2021
	Proposed Roof plans and Section AA'
MV arch. Richmond - 07544 840825	