


PROPOSED FRONT ELEVATION FROM ROAD



PROPOSED REAR ELEVATION FROM REAR PASSAGE

- NEW WALLS
- EXISTING WALLS
- DEMOLITION

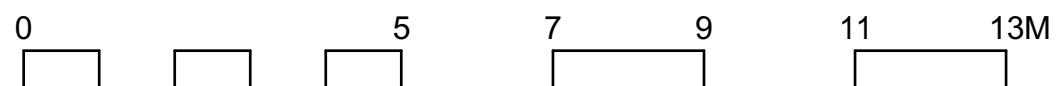

PROJECT HOUSE EXTENSIONS 17 Beaumont Avenue, Richmond, TW9 2HE	B.	ROOFLIGHTS AMENDED.	26.08.2021
	REV. NO.	REVISION	DATE
DRAWING PROPOSED FRONT & REAR ELEVATIONS	SCALE 1:100@A3	DRAWING NUMBER BARS/PA/06/B	ISSUED 15.07.19
Do not scale from drawing. Any discrepancies must be reported to the architect. Copyright: do not copy/use without permission.			STATUS
Q ARCHITECTS Kew Richmond, UK T: 07769844175 info@qarchitects.co.uk www.qarchitects.co.uk			PLANNING