



PROPOSED REAR ELEVATION

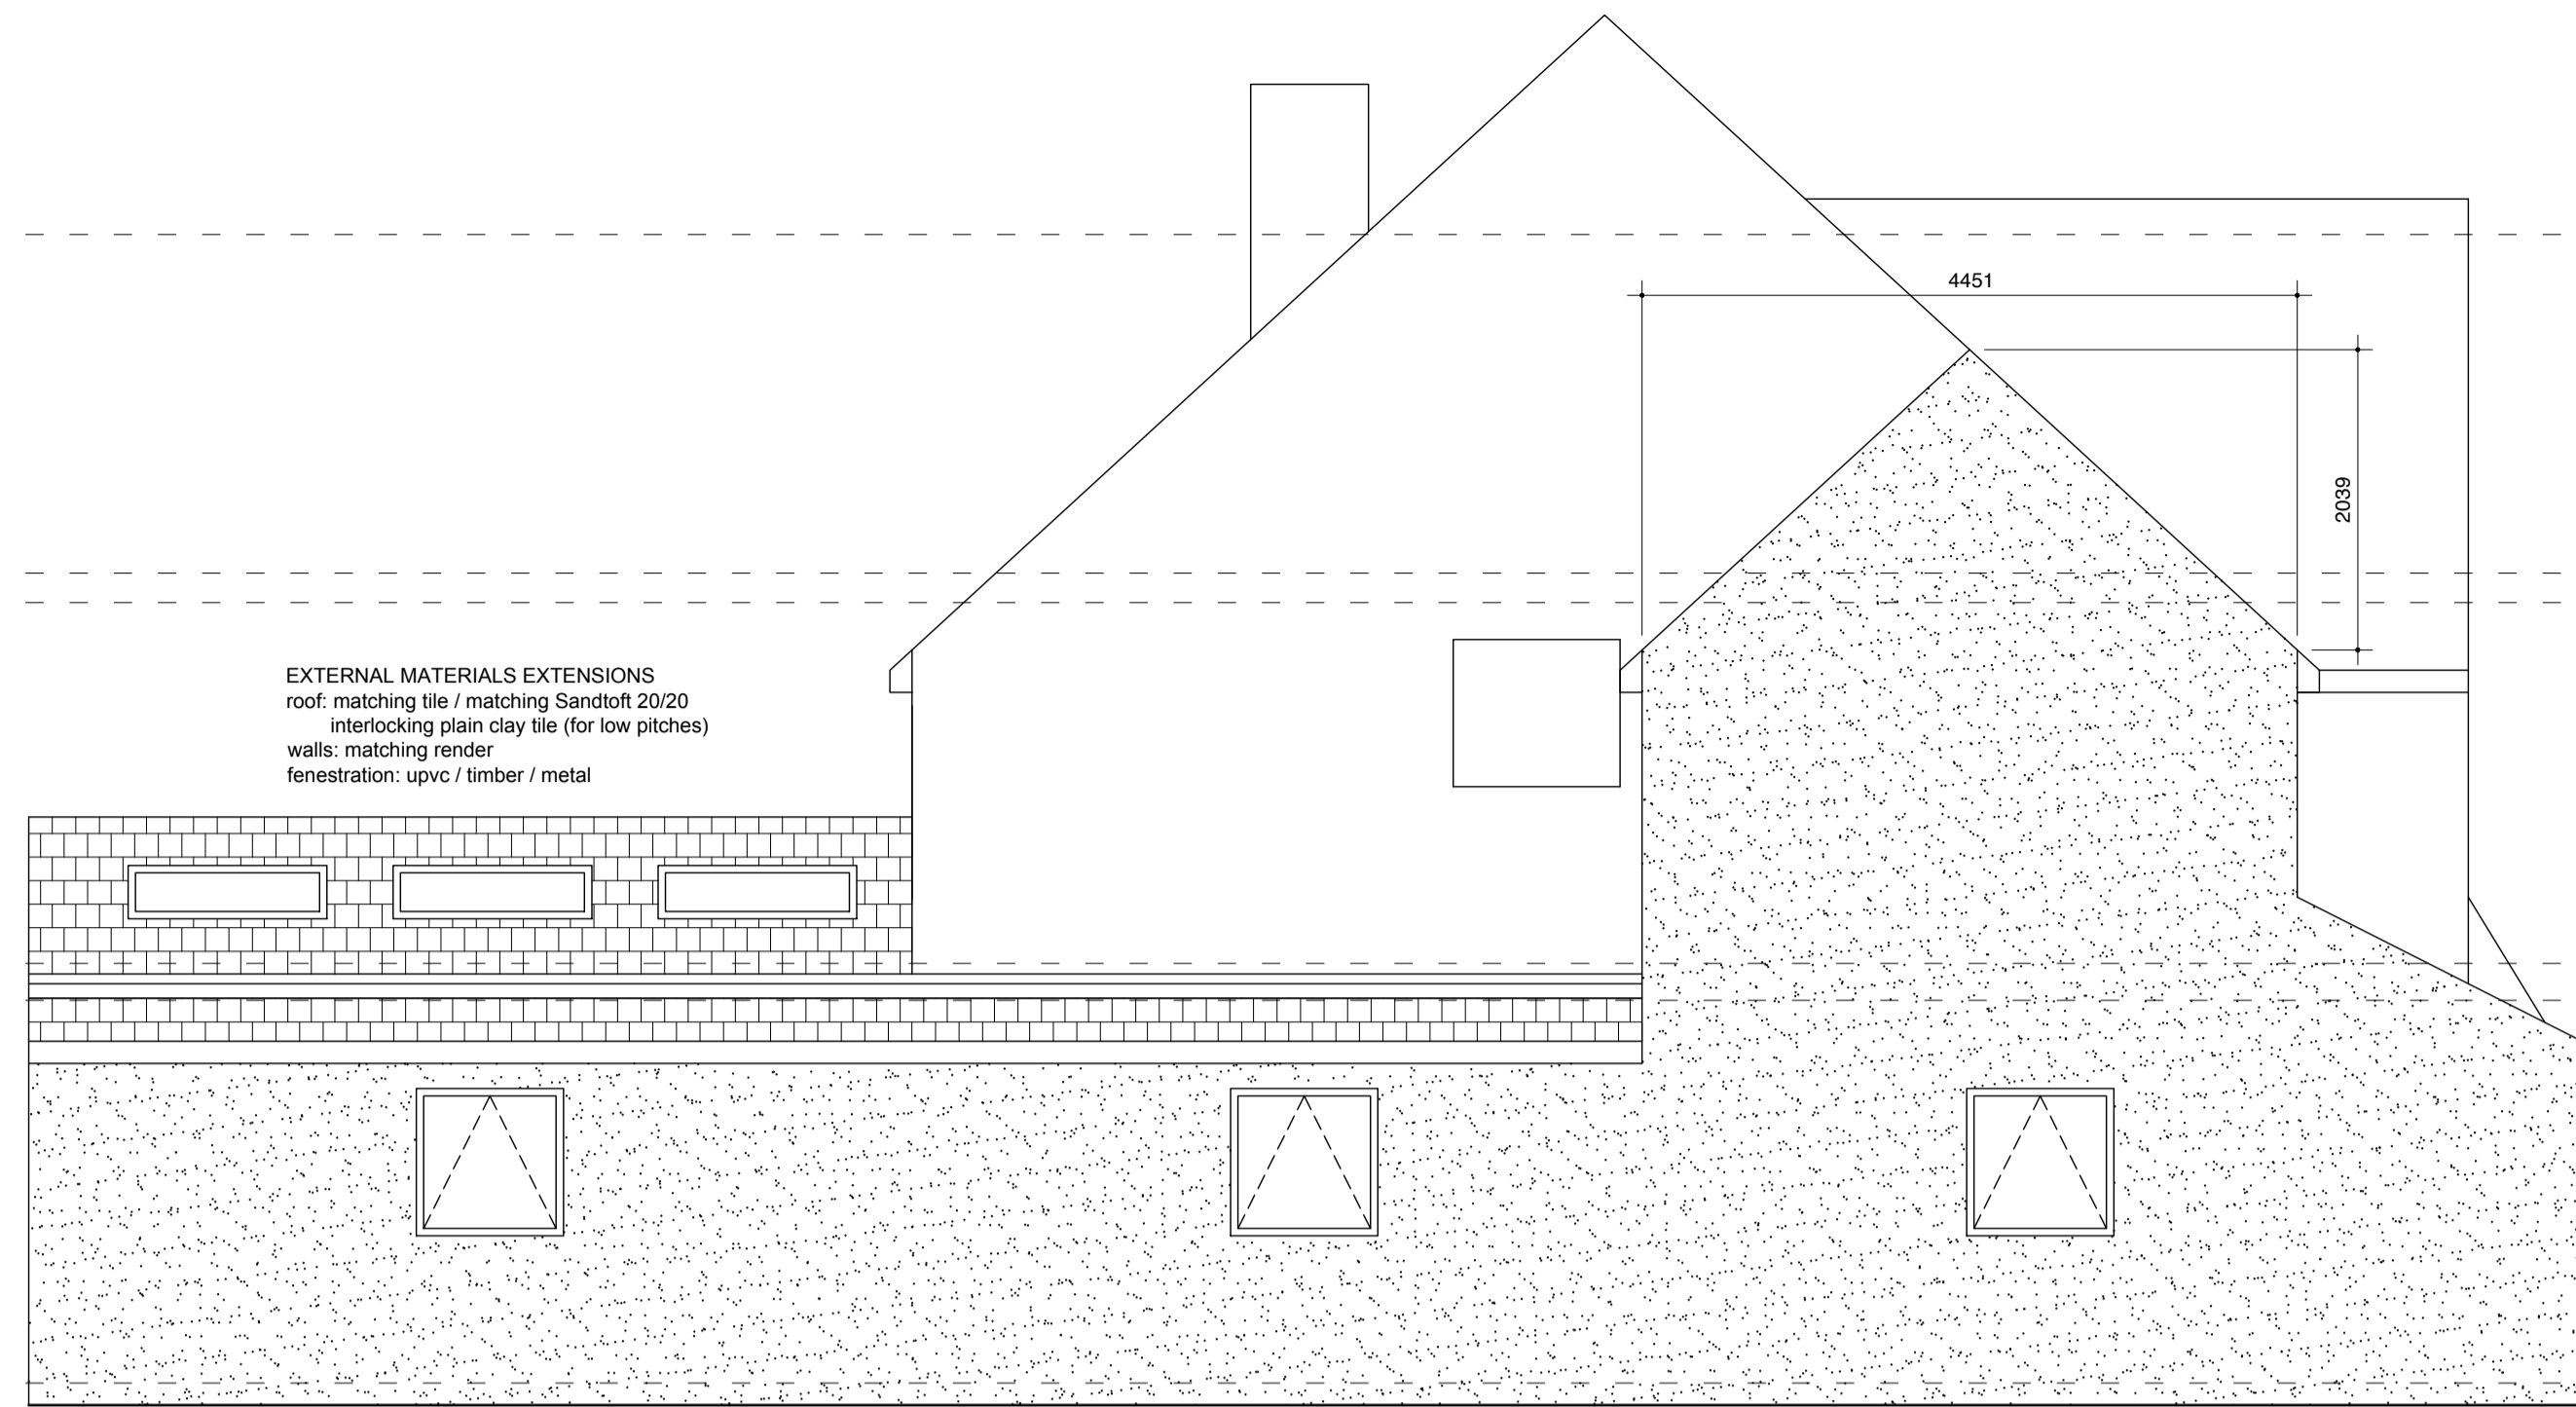

PROPOSED FLANK ELEVATION

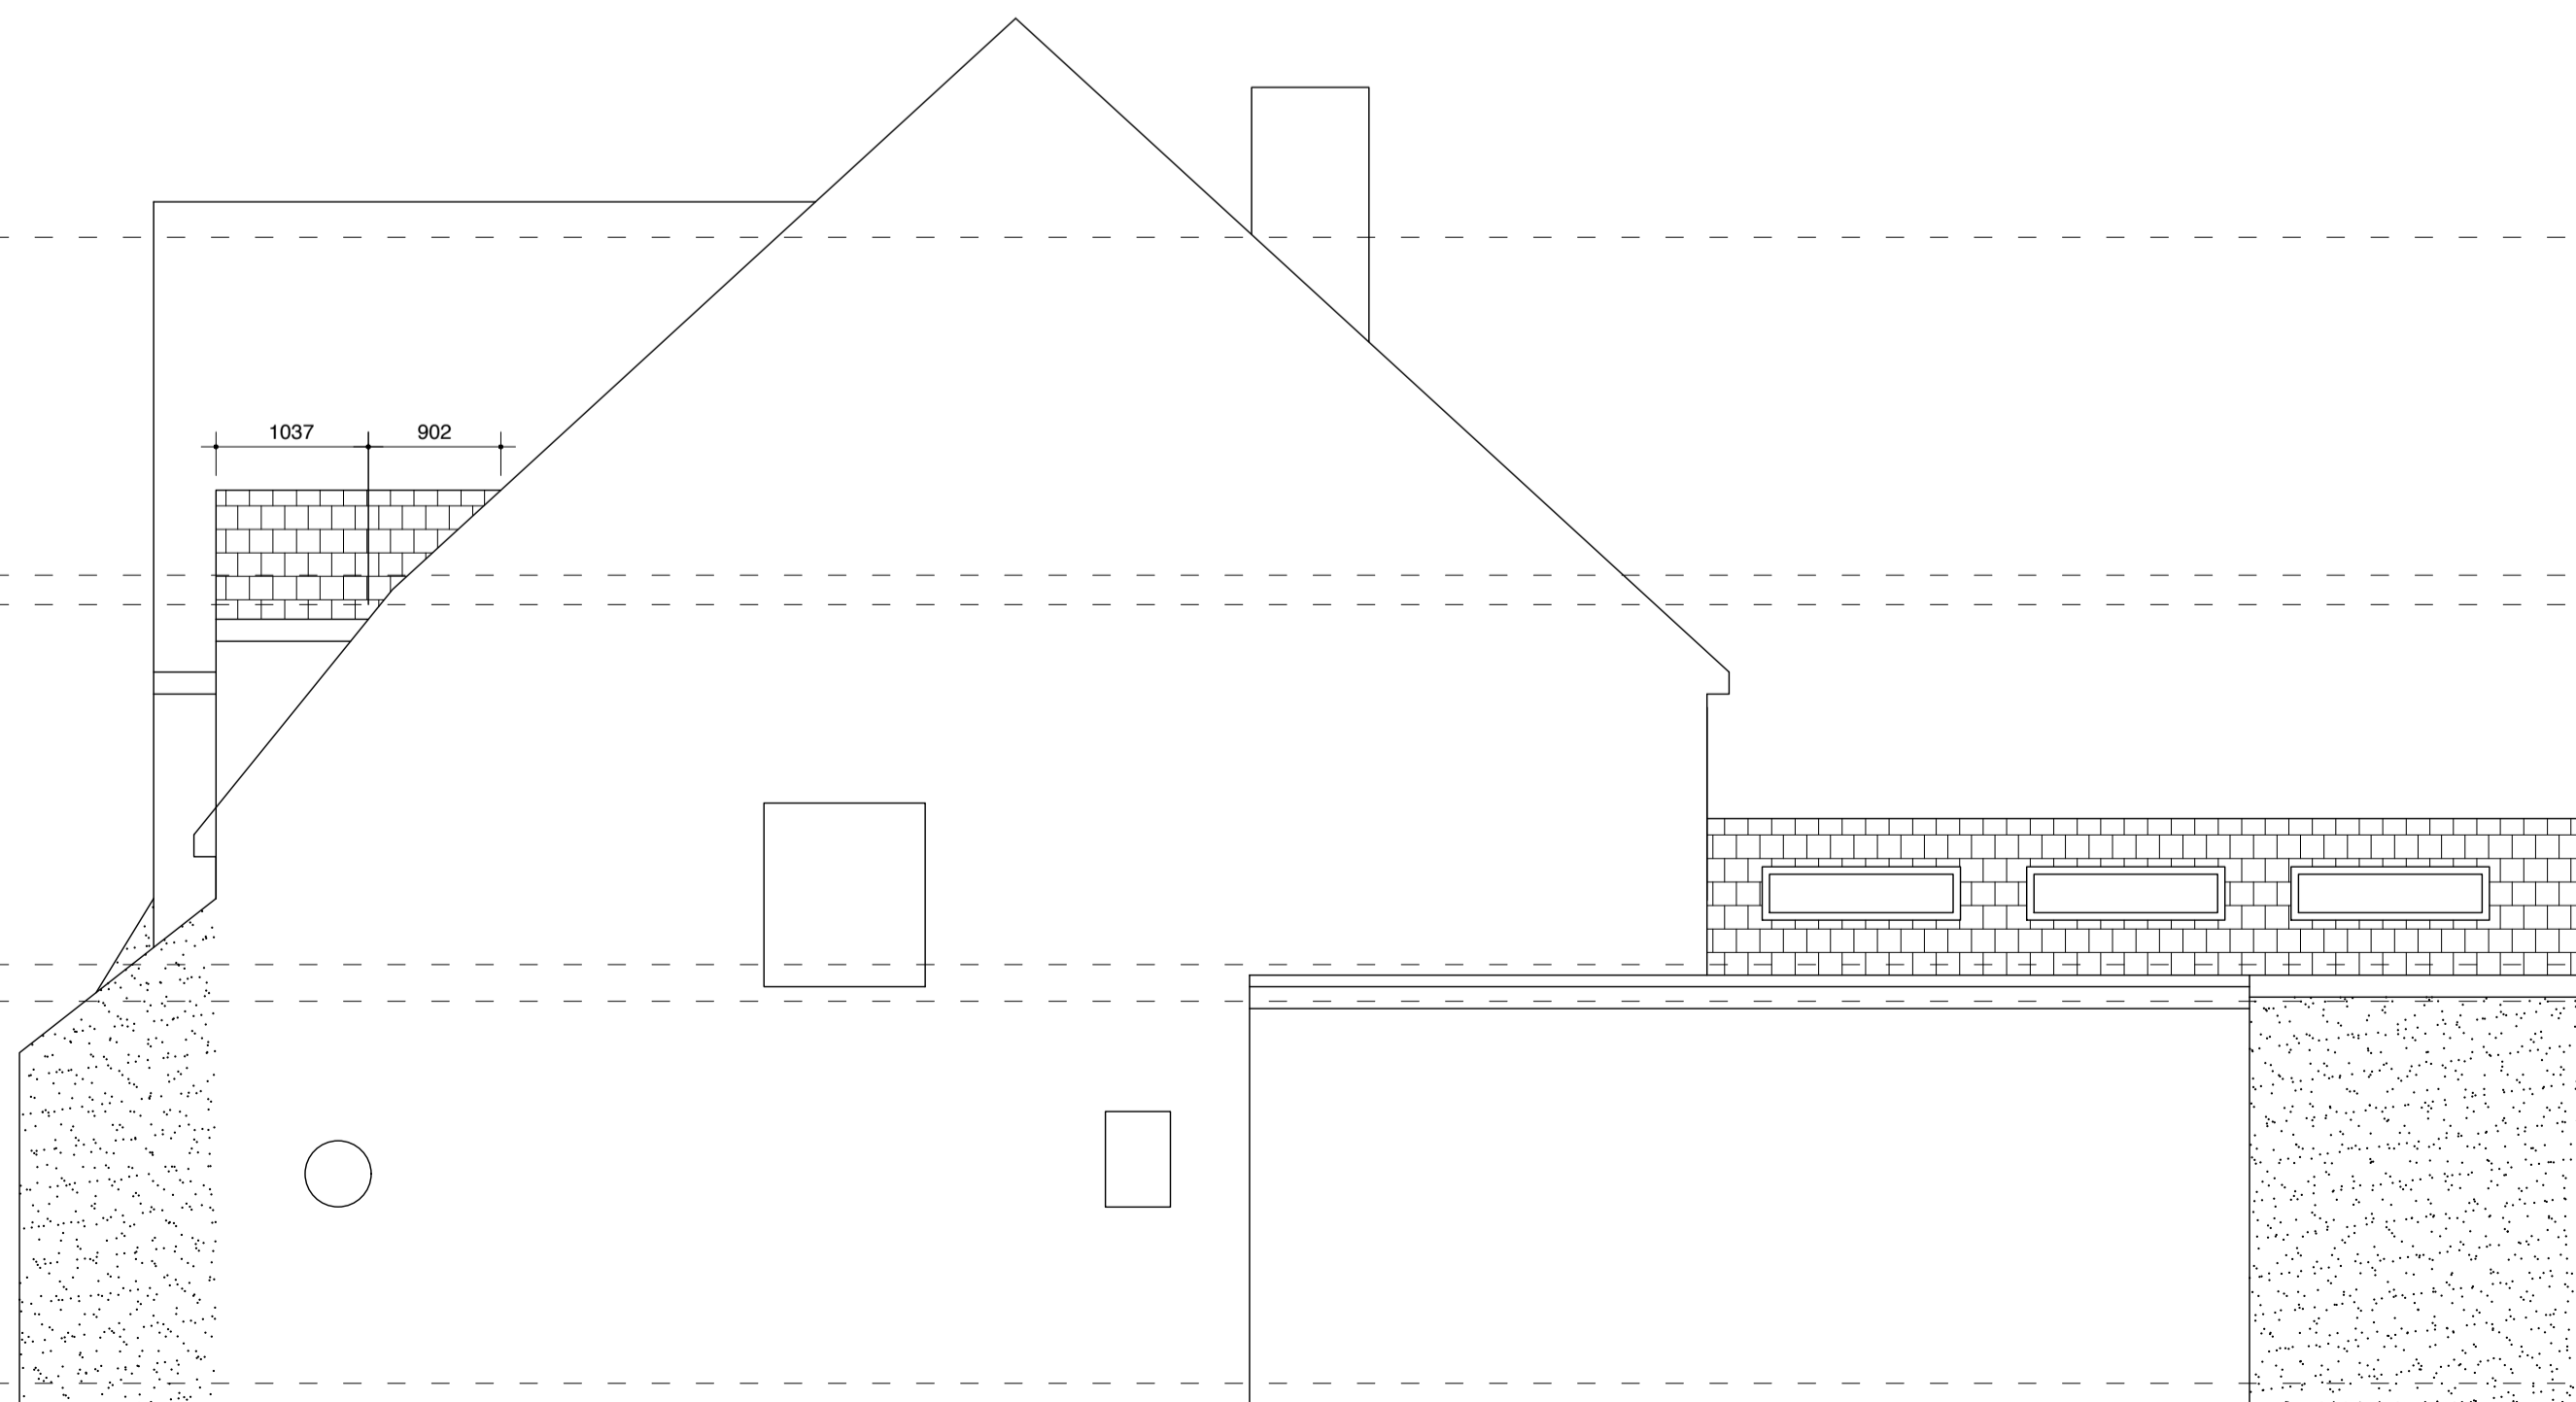

PROPOSED FLANK ELEVATION



PROPOSED FRONT ELEVATION

GENERAL NOTES

1. THE CONTRACTOR MUST CHECK ALL DIMENSIONS ON SITE BEFORE COMMENCING WORK
2. ANY DISCREPANCIES MUST BE IMMEDIATELY BROUGHT TO THE ATTENTION OF THE DESIGNER
3. ALL WORK MUST CONFORM TO CURRENT BUILDING REGULATIONS, BRITISH STANDARDS & CODES OF PRACTICE AND NHBC STANDARDS
4. THESE DRAWINGS ARE TO BE READ IN CONJUNCTION WITH ALL RELEVANT DESIGNER, ENGINEER OR SPECIALIST DRAWINGS AND SPECIFICATIONS
5. ALL DIMENSIONS ARE IN MILLIMETERS UNLESS STATED OTHERWISE
6. ALL MATERIALS ARE TO BE USED AND INSTALLED IN STRICT COMPLIANCE WITH THE RELEVANT MANUFACTURER'S RECOMMENDATIONS
7. THE CONTRACTOR IS RESPONSIBLE FOR PROVIDING ALL NECESSARY TEMPORARY SUPPORT TO THE BUILDING AND ANY ADJACENT STRUCTURES
8. ALL CONSTRUCTION MUST BE BUILT WITHIN THE ACTUAL PROPERTY BOUNDARIES UNLESS PARTY WALL AGREEMENT ALLOWS OTHERWISE

HATCHLINE LEGEND		DRAINAGE ABBREVIATIONS	
	concrete		demolish
	brickwork		mh = manhole
	blockwork		ic = inspection chamber
			ab = above/beyond
			bd = boundary
			dr = drain
			ins/stud = insulation/stud partition
			g = gully
			svp = soil vent pipe
			rwp = rain water pipe
			ss = stub stack
			rainwater drainage to contractor design electrical layout to client design

REVISION	DESCRIPTION	DATE

DRAW+PLAN

T: 0800 689 0101  
 E: info@drawandplan.com  
 W: www.drawandplan.com

Location

72 WENSLEYDALE RD  
 HAMPTON  
 TW12 2LX

Drawing title

GENERAL ARRANGEMENT  
 GROUND AND FIRST FLOOR  
 EXTENSIONS

Date

13/09/2021

Scale

1:50@A1

Job no.

21061

Dwg no.

PGA013

Revision

A

