
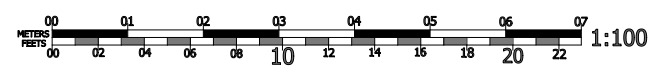
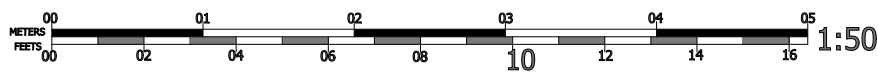



EXISTING BLOCK PLAN  
Scale 1:500

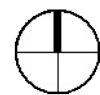

 <b>www.angelocampagna.com</b> <b>info@angelocampagna.com</b>	
ADDRESS: FAIR LAWN, ORMOND AVENUE, RICHMOND, TW10 6TN	JOB No <b>383</b>
	DRAWING N. <b>001</b>
CLIENT: Mr P. Wood	REVISION: <b>A</b>
DRAWING TITLE: <b>Existing Site Plans</b>	
SCALE: <b>1:50/1:100 @ A3</b>	
STATUS: <b>DESIGN</b>	
REVISIONS: 0/14.5.21/1st issue	
0/date/info	
0/date/info	
0/date/info	