



1 Existing Front Elevation




2 Existing Rear Elevation



3 Existing Section



4 Existing Side Elevation



5 Existing Photos

**DO NOT SCALE FROM THIS DRAWING**  
(Construction Stage)  
Figured dimensions only are to be taken from this drawing. All dimensions are to be checked on site before any work is put in hand.  
If in doubt, ask.  
All 4H Architecture drawings to be read in conjunction with relevant 4H Architecture Finishes, Sanitaryware, Lighting & Ironmongery schedules.  
Any discrepancies to be highlighted to 4H Architecture prior to procurement and in good time.  
Copyright © 4H Architecture 2021  
Registered in England & Wales. Registered No. 12112149

Revision		
PL01	Planning	17.12.2021.

designed / drawn by  
**4H Architecture**  
phone 07515 772458  
email info@4harchitecture.co.uk  
www.4harchitecture.co.uk

project  
110\_86 Cleveland Gardens

site address  
86 Cleveland Gardens,  
London,  
SW13 0AH

client  
Private Client

drawing title  
Existing Elevations and Section

project number: drawing number: revision  
**110\_802\_PL01**

date  
17.12.2021.

scale (original)  
scale 1:50@ A1 0 1m 2m



1 Existing Front Elevation




2 Existing Rear Elevation



3 Existing Section



4 Existing Side Elevation



5 Existing Photos

**DO NOT SCALE FROM THIS DRAWING**  
(Construction Stage)  
Figured dimensions only are to be taken from this drawing. All dimensions are to be checked on site before any work is put in hand.  
If in doubt, ask.  
All 4H Architecture drawings to be read in conjunction with relevant 4H Architecture Finishes, Sanitaryware, Lighting & Ironmongery schedules.  
Any discrepancies to be highlighted to 4H Architecture prior to procurement and in good time.  
Copyright © 4H Architecture 2021  
Registered in England & Wales. Registered No. 12112149

Revision		
PL01	Planning	17.12.2021.

designed / drawn by  
**4H Architecture**  
phone 07515 772458  
email info@4harchitecture.co.uk  
www.4harchitecture.co.uk

project  
110\_86 Cleveland Gardens

site address  
86 Cleveland Gardens,  
London,  
SW13 0AH

client  
Private Client

drawing title  
Existing Elevations and Section

project number: drawing number: revision  
**110\_802\_PL01**

date  
17.12.2021.

scale (original)  
scale 1:50@ A1 0 1m 2m