

DISCLAIMER:


1. This drawing is copyright and remains the property of Weston Rengfo Architects Practice
2. This drawing is protected by copyright and is for use on this specific project site only.
3. Do not scale from this drawing.
4. This drawing is to be read in conjunction with all related drawings.
5. The originator should be notified immediately of any discrepancy.
6. All dimensions and Setting-out must be confirmed on site, prior to start fabrication and installation.
7. This drawing is to be read in conjunction with M&E, Fire, Structural, Landscape information, drawings and specifications.
8. Fire rating as per fire strategy.
9. Refer to landscape drawings for further information on landscape strategy
10. All existing drawings show indicative heights and measurements.
11. Refer to BPTW's drawings for final residential masterplan

PROPOSED PLANS LEGEND

--- Denotes indicative proposed Ham Close site boundary

rev	description	date	dr by	sp by
P01	For Planning	13.04.22	AH	SW

ORIGINAL BY AH

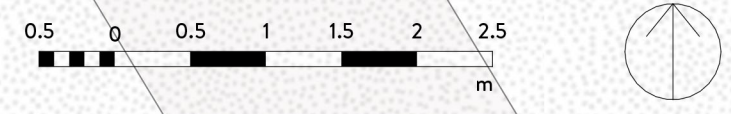

1 PROPOSED FIRST FLOOR PLAN - 1:50 @ A1

Client: HILL RESIDENTIAL			
Project: RICHMOND MAKERLABS			
Drawing: PROPOSED FIRST FLOOR PLAN			
Drawing number: WRAP-GA-A-0167	Scale: As indicated		
Project number: NO. 21017	Issue status: FOR PLANNING		
WRAP	GA	A	0167
			P01

This drawing is to be read in conjunction with all related drawings and specifications. Do not scale from this drawing. All dimensions must be checked and verified on site, before commencing any work or producing construction drawings. The originator should be notified immediately of any discrepancy. This drawing is copyright and remains the property of Weston Rengfo Architects Practice Limited.