


NO DIMENSIONS TO BE SCALED FROM THIS DRAWING

CDM - RESIDUAL HAZARDS The following are considered to be significant risks relevant to this drawing, which could not be fully mitigated or removed through design:


B1-Rooms Areas Schedule Excluding Occupancy Data			
Room Number	Room Name	Area	Comments
Changing			
B1.04	Changing (16p)	41.65 m ²	
B1.05	Showers 1	11.99 m ²	
B1.06	Single Gender Change	5.50 m ²	
B1.07	Changing 2 (16p)	41.55 m ²	
B1.08	Showers 2	11.91 m ²	
B1.09	Single Gender Change	5.50 m ²	
		118.10 m ²	
Circulation			
B1.01	Lobby	6.76 m ²	
		6.76 m ²	
Sanitary			
B1.02	WCs	13.62 m ²	
B1.03	Acc. WC + Shower	6.24 m ²	
		19.86 m ²	
Utilities			
B1.01a	Electrical Cupboard	0.42 m ²	
B1.10	Drying Store	38.01 m ²	
		38.43 m ²	
Grand total:	11	183.14 m²	

L0-Total GIA	
GIA	192.48 m ²

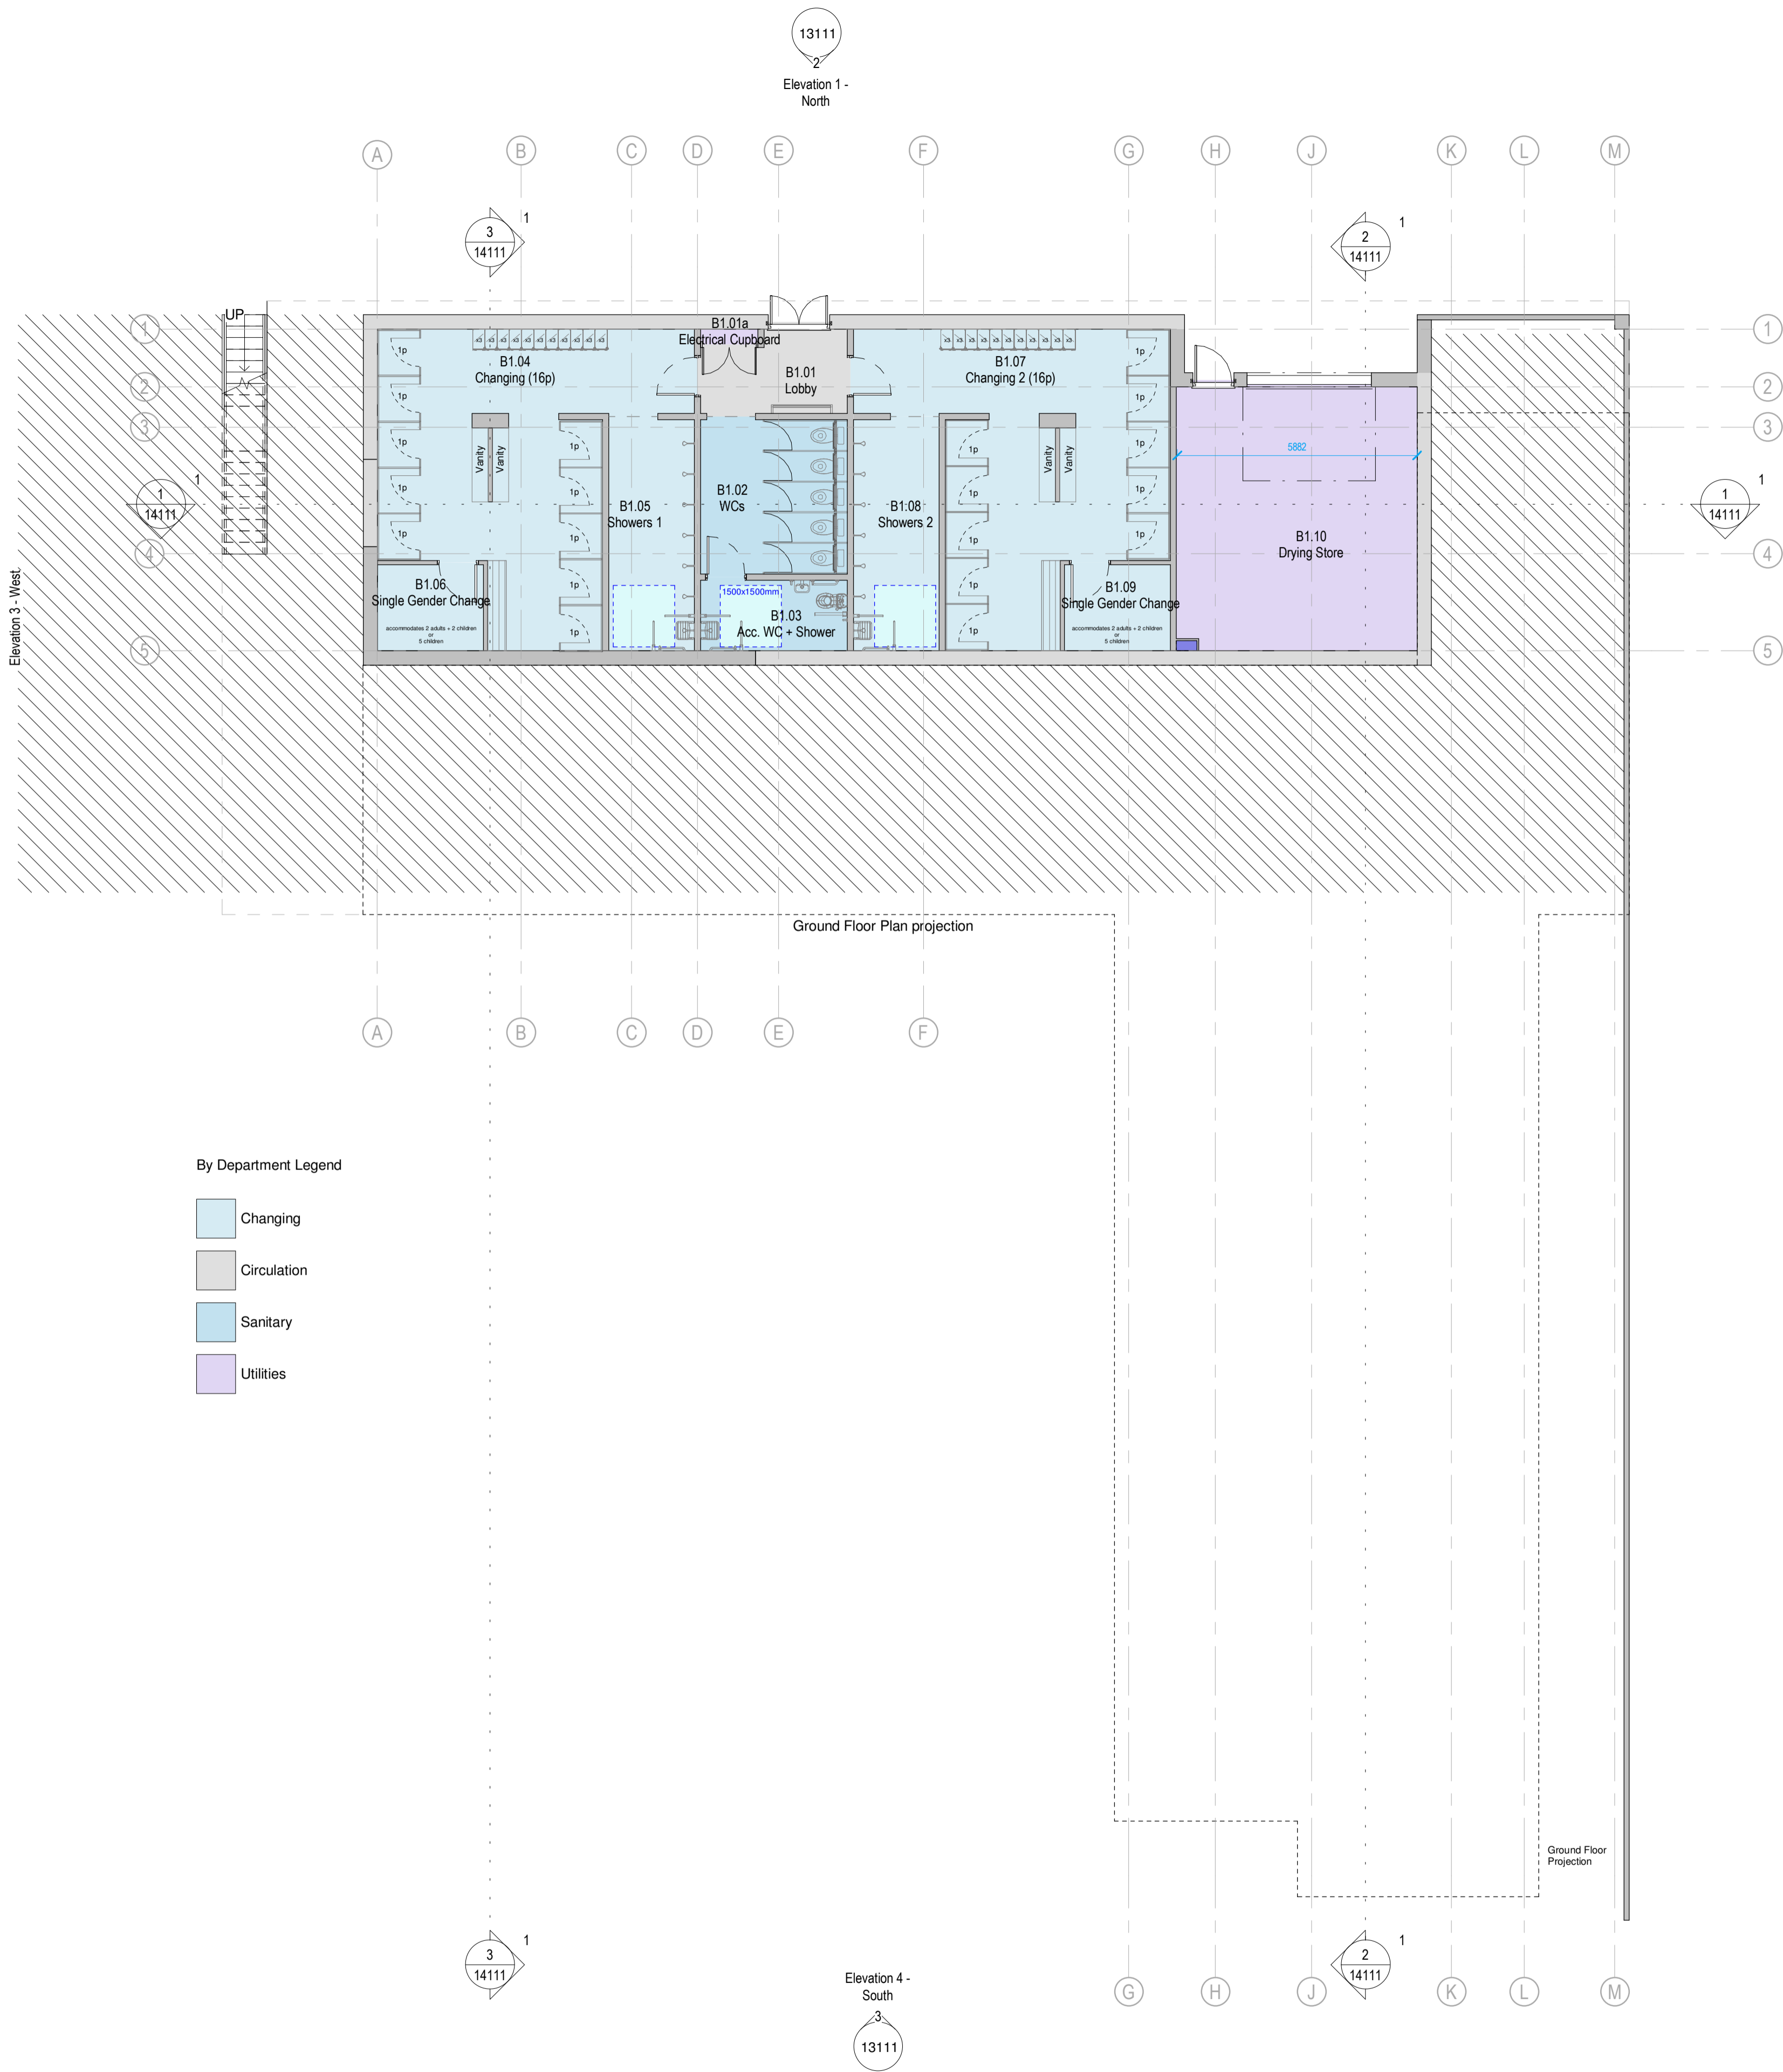

By Department Legend

Changing	Changing
Circulation	Circulation
Sanitary	Sanitary
Utilities	Utilities

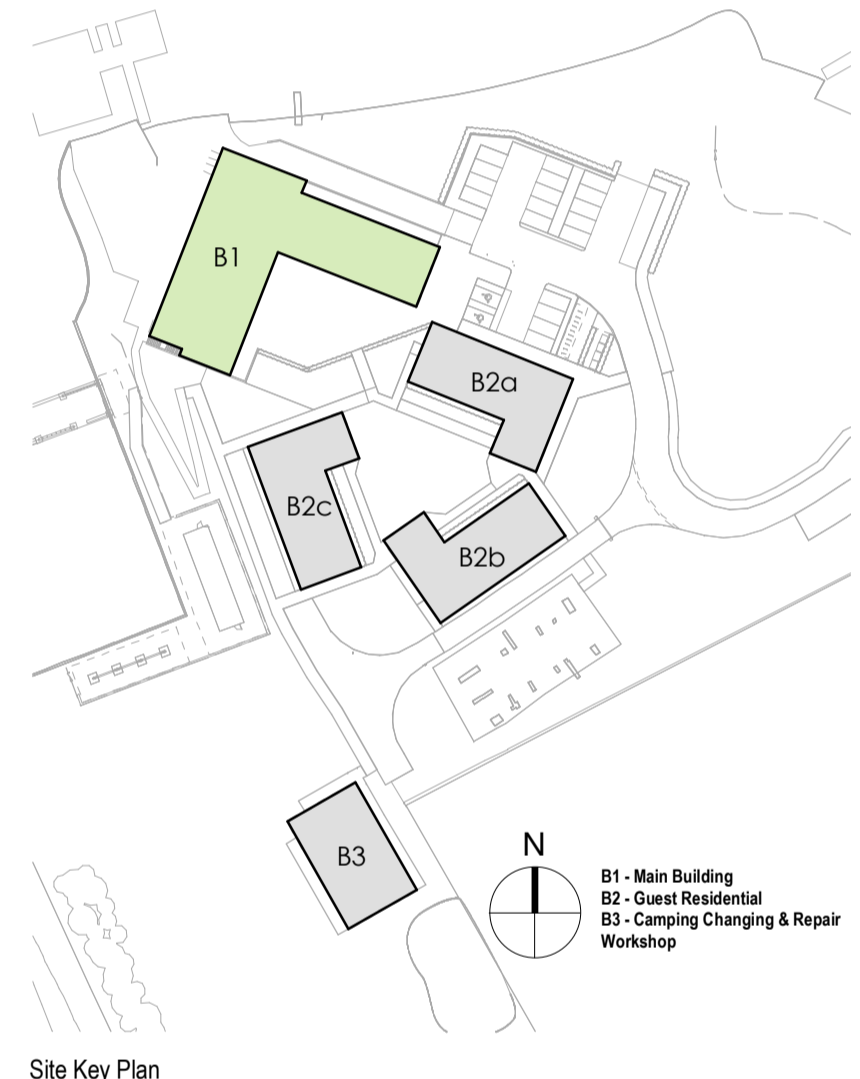

Site Key Plan
1:1250

Revision	Date	Drn	Chk
P07	03.10.22	AJ	CG
P06	11.07.22	BP	LH
P05	01.07.22	NB	LH
P04	07.06.22	NB	LH
P03	19.05.22	NB	LH
P02	11.05.22	NB	LH
P01	12.04.22	NB	CG

This document references the following files:-

Client
Surrey County Council

Project
**Surrey Outdoor Learning & Development Centre
Thames Young Mariners**

Drawing Title
**Proposed GA Plan - B1
General Arrangement Plan
B1 - Main Building**

Suitability Status
S3-Suitable for Review & Comment

Job No.	Scale	Size	Rev
211263	As indicated	@ A1	P07

Drawing Number
PR-200-PEV-XX-B1-DR-A-11211

Project Code	Originator	Zone	Level	Type	Role	Number

Lower Ground Floor Plan
1:100

