


NO DIMENSIONS TO BE SCALED FROM THIS DRAWING
CDM - RESIDUAL HAZARDS The following are considered to be significant risks relevant to this drawing, which could not be fully mitigated or removed through design:

Ancillary Existing Structures/Services Areas Schedule		
Room Number	Room Name	Area
Ancillary Store/Services		
A1.02	Fuel Tank	0.88 m ²
A1.03	Canoe Storage	22.49 m ²
A1.04	Room	4.00 m ²
A1.05	Room	9.77 m ²
A1.06	Storage Container	29.62 m ²
A1.07	Oil Tank	1.52 m ²
A1.08	Room	2.75 m ²
A1.09	Oil Tank	2.45 m ²
A1.10	Shed	3.26 m ²
A1.11	Shed	7.62 m ²
A1.12	Shed	8.35 m ²
A1.13	Shed	6.77 m ²
A1.14	Shed	6.76 m ²
A1.15	Room	12.97 m ²
A1.16	BBQ	15.61 m ²
A1.17	Power Station	18.55 m ²
A1.18	Room	99.75 m ²
A1.19	Room	92.92 m ²
A1.20	Room	14.85 m ²
A1.21	Archery Range	75.45 m ²
Exterior Circulation		440.79 m ²
A1.01	Exterior Circulation	73.58 m ²
Grand total: 21		514.37 m²

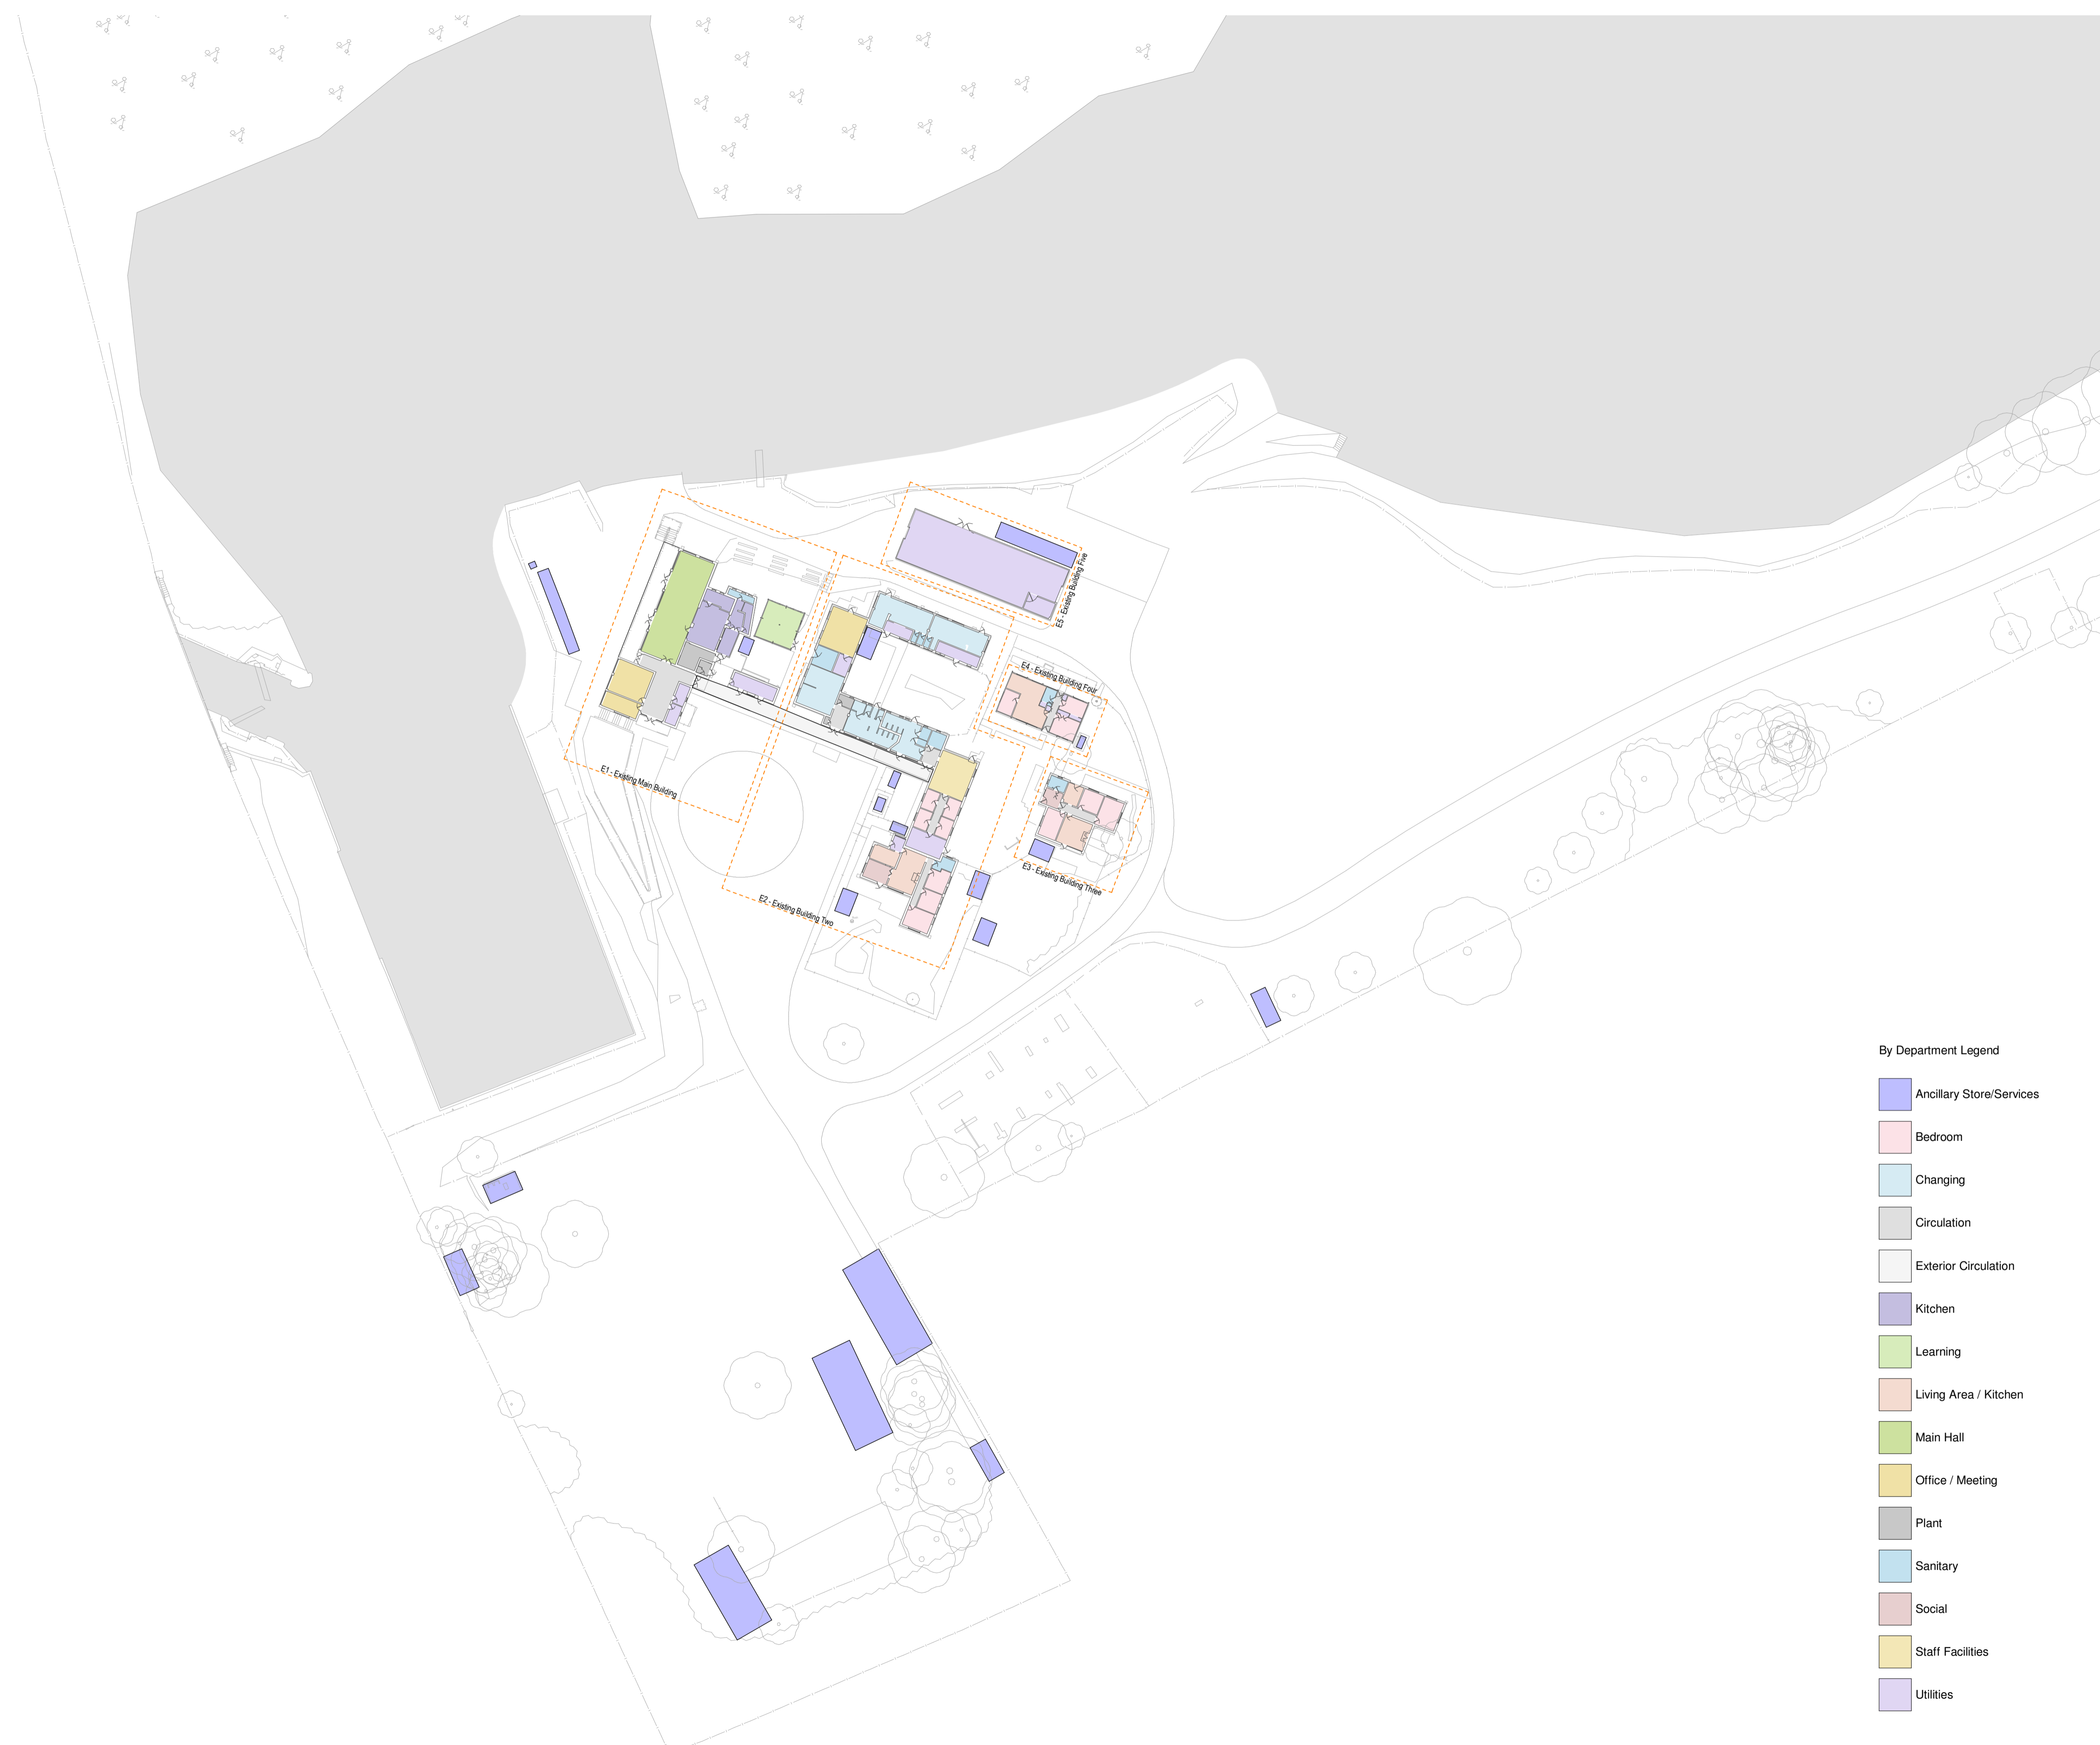

- By Department Legend**
- Ancillary Store/Services
 - Bedroom
 - Changing
 - Circulation
 - Exterior Circulation
 - Kitchen
 - Learning
 - Living Area / Kitchen
 - Main Hall
 - Office / Meeting
 - Plant
 - Sanitary
 - Social
 - Staff Facilities
 - Utilities

Revision	Date	Drn	Chk
P01	03.10.22	AJ	CG

This document references the following files:-

Client
Surrey County Council

Project
**Surrey Outdoor Learning & Development Centre
 Thames Young Mariners**

Drawing Title
**Site Plan - 00
 Existing Buildings
 Sheet 1 of 2**

Suitability Status
S2 - Suitable for information

Job No.	Scale	Size	Rev
211263	1 : 500	@ A1	P01

Drawing Number
PR-200 - PEV - XX - ZZ - DR - A - 11001

Project Code	Originator	Zone	Level	Type	Role	Number

