




NO DIMENSIONS TO BE SCALED FROM THIS DRAWING  
 CDM - RESIDUAL HAZARDS The following are considered to be significant risks relevant to this drawing, which could not be fully mitigated or removed through design:

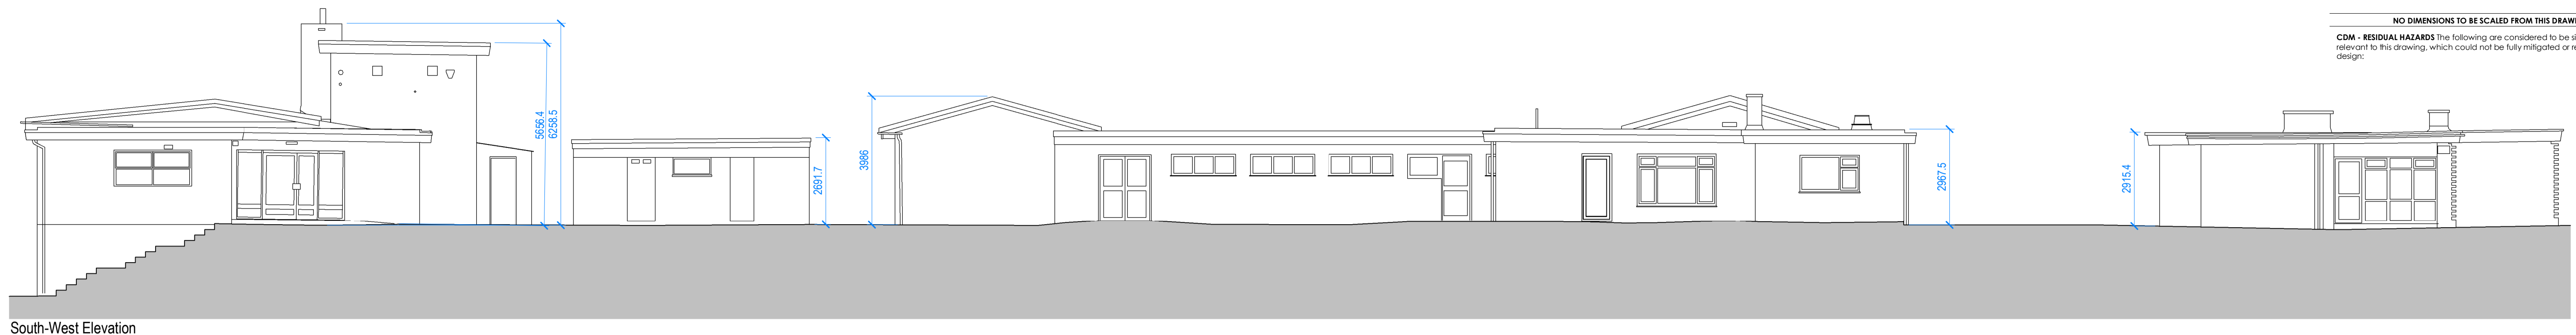


South-West Elevation  
1:100

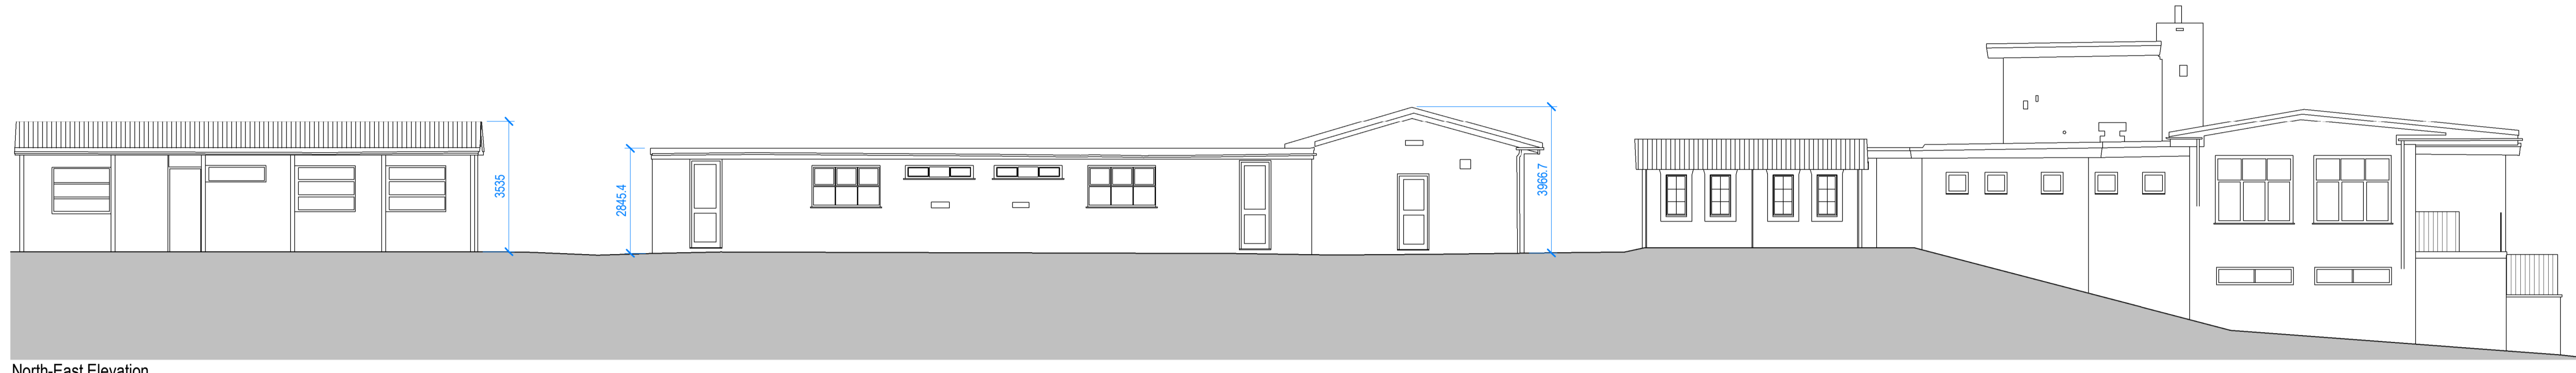


North-East Elevation  
1:100

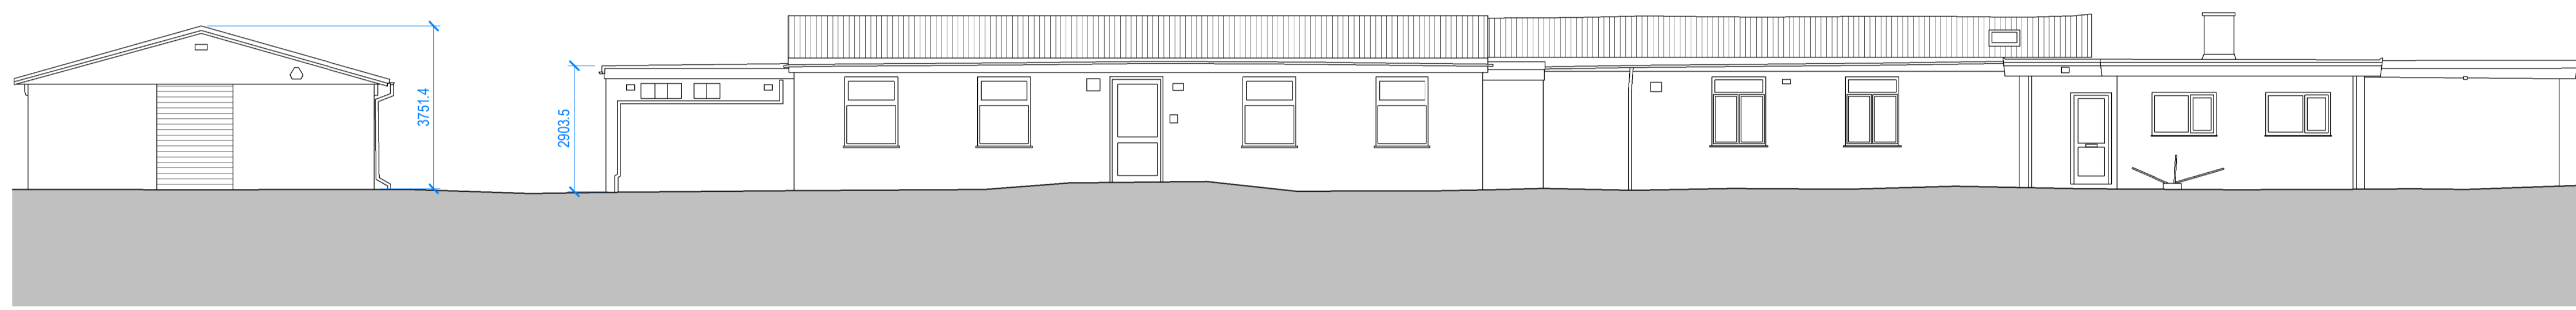


North-West Elevation Two  
1:100

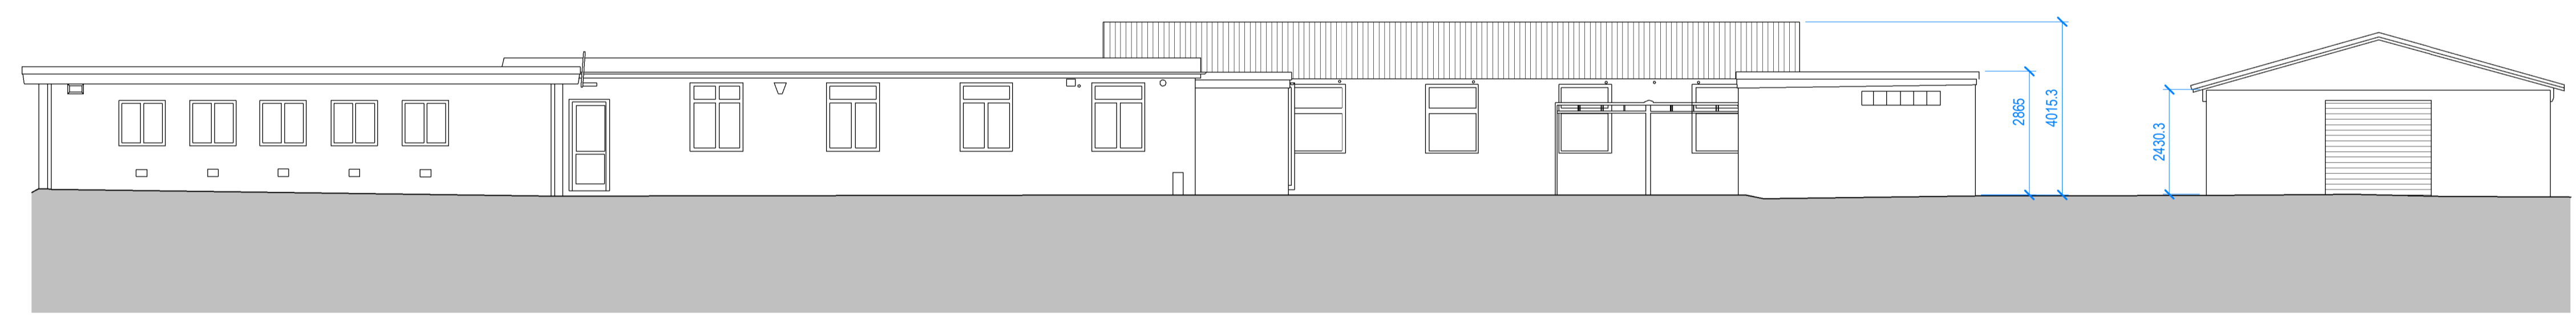


South-East Elevation Two  
1:100

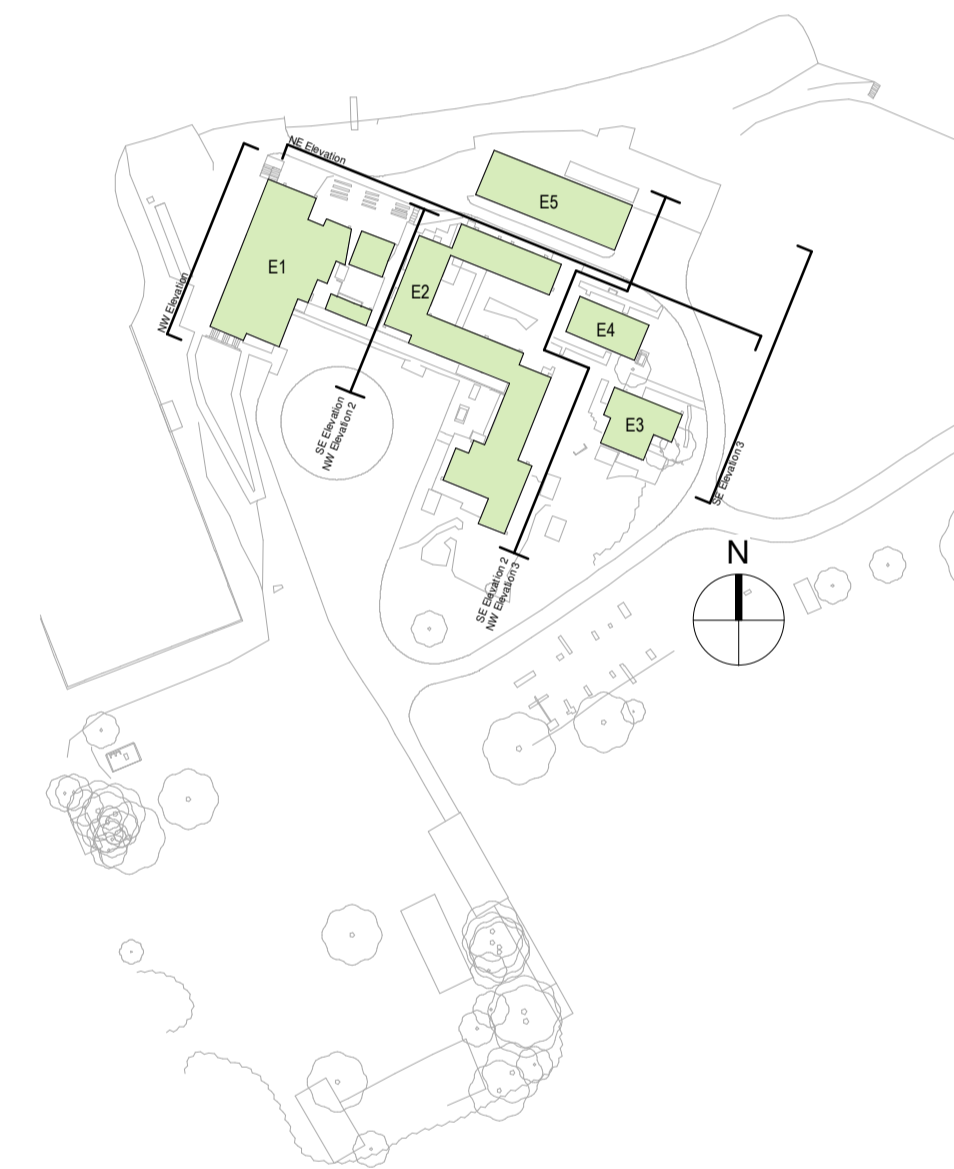


Existing Site Elevations Key Plan  
1: 1250

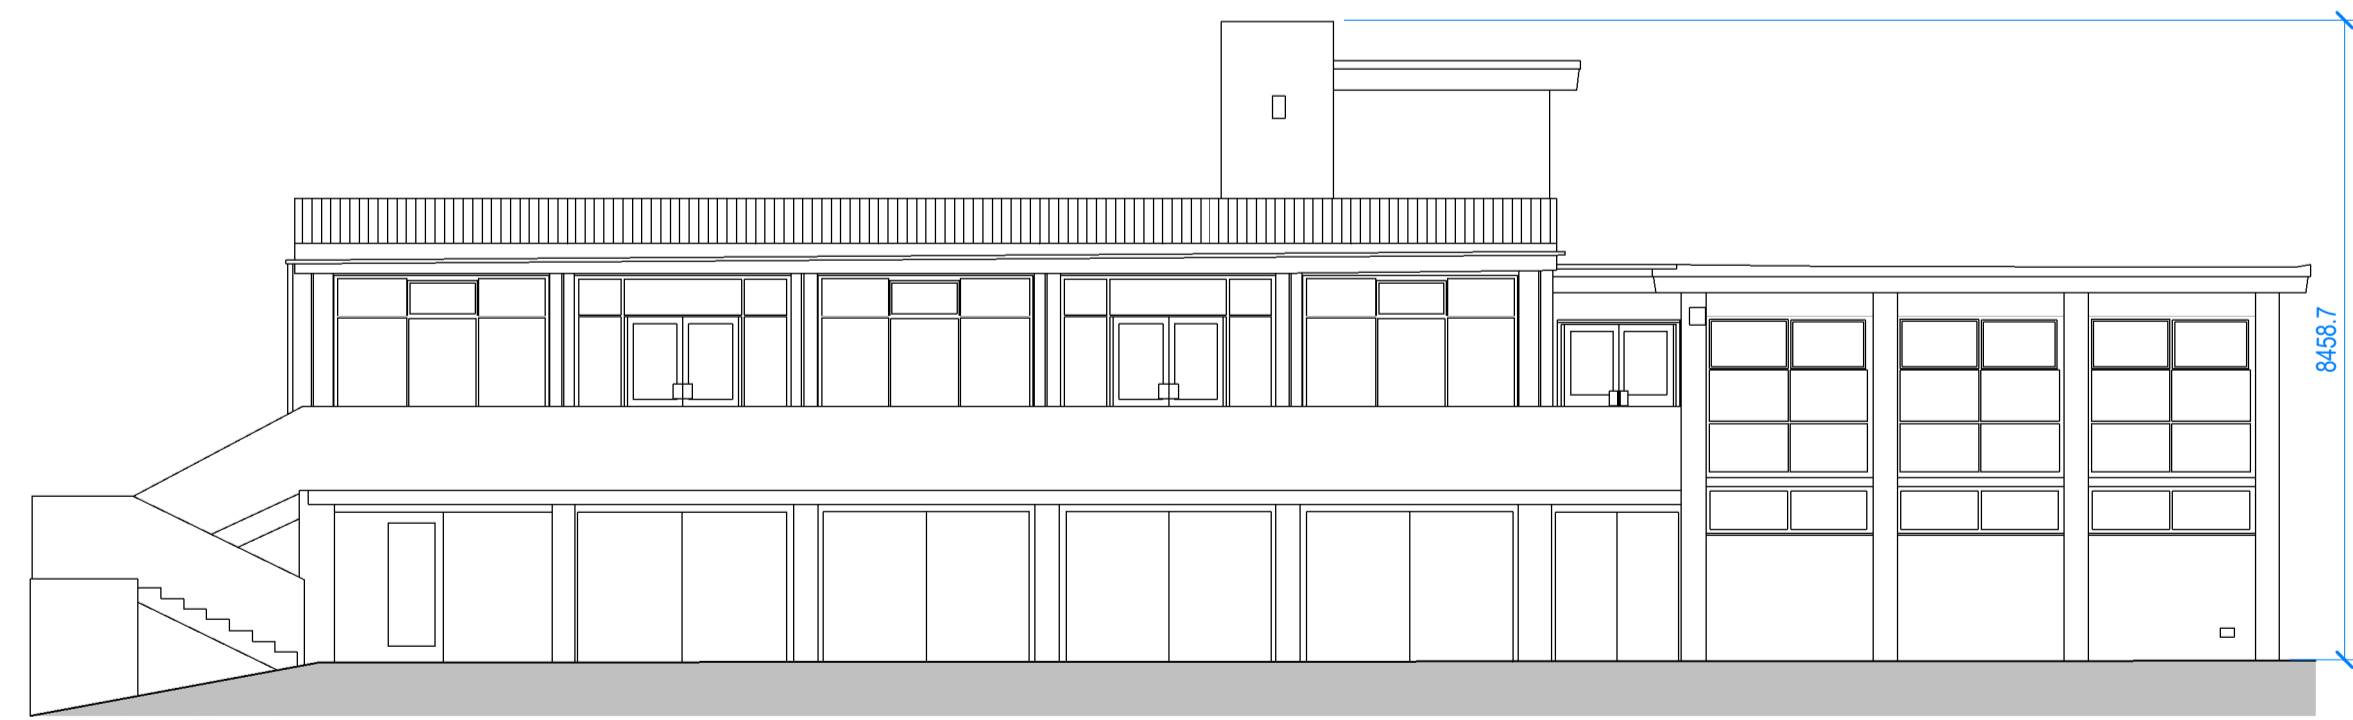

North-West Elevation  
1:100

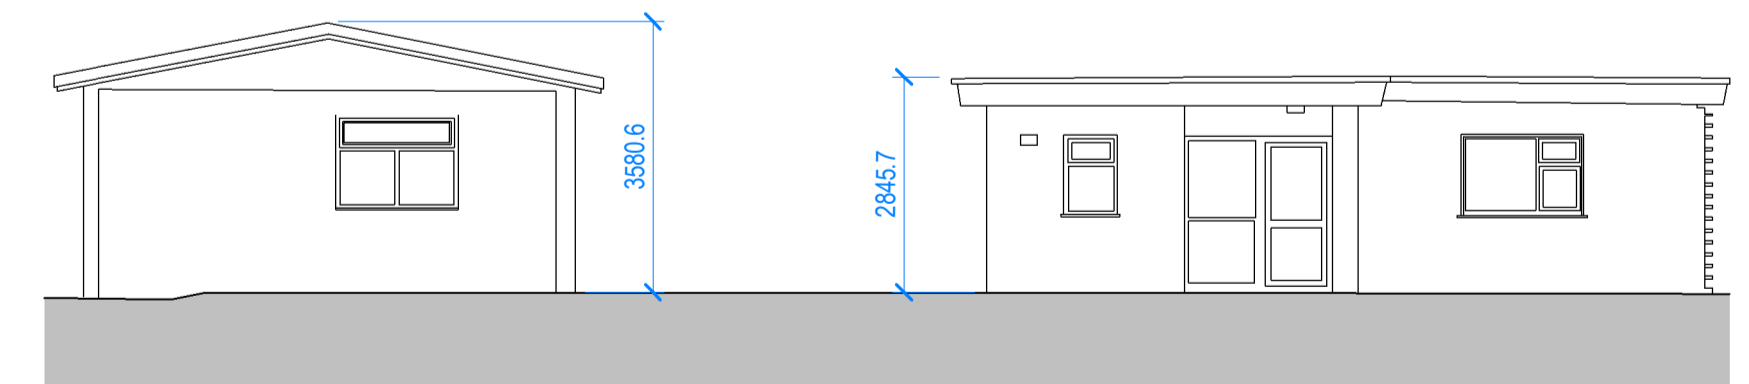

North-West Elevation Three  
1:100

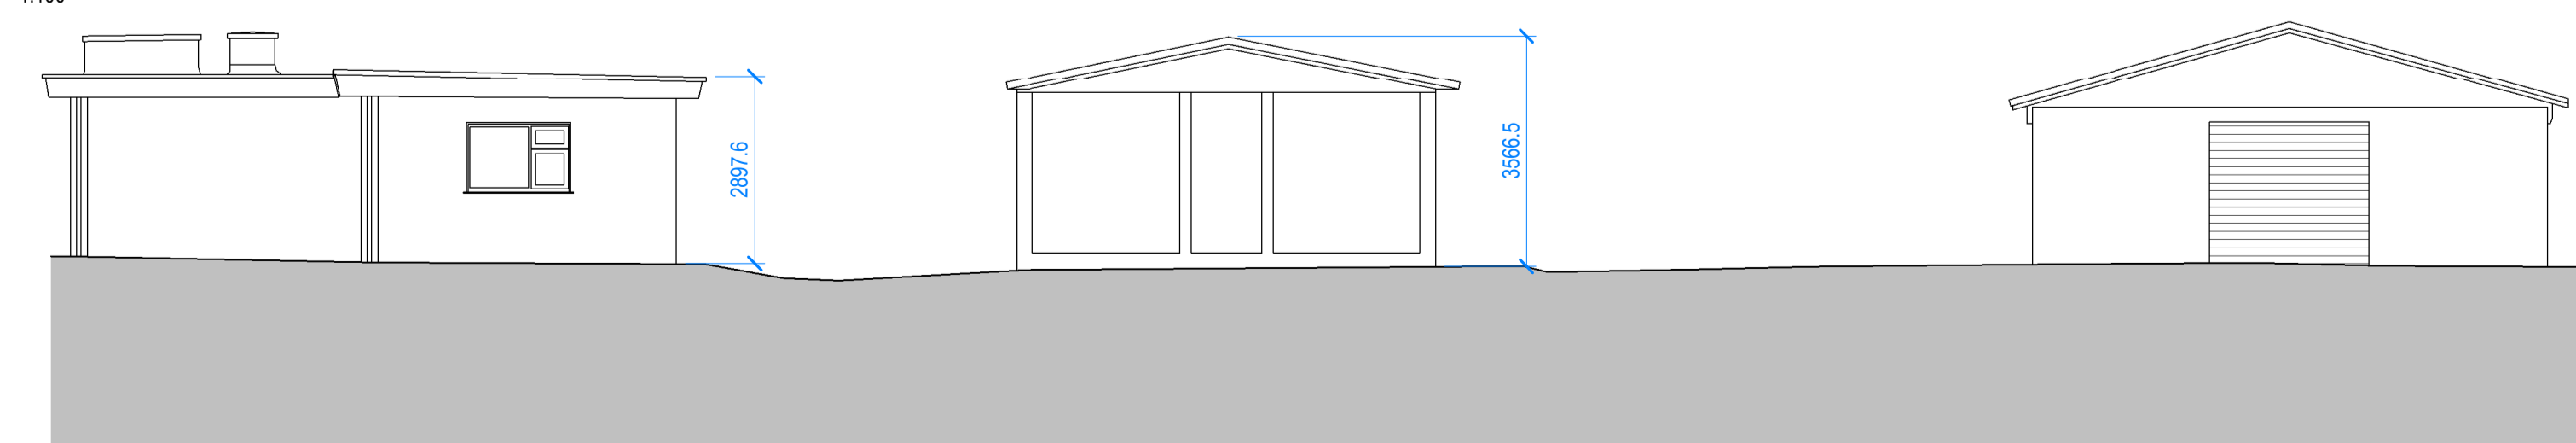

South-East Elevation Three  
1:100



South-East Elevation  
1:100

| P02      | Issued for Planning submission | 03.10.22 | AJ | CG  |
|----------|--------------------------------|----------|----|-----|
| P01      | Issue 01                       | 08.06.22 | NB | LH  |
| Revision |                                | Date     | Dn | Chk |

This document references the following files:-

|   |              |      |       |        |
|---|--------------|------|-------|--------|
| Client  |              |      |       |        |
| Surrey County Council   |              |      |       |        |
| Project   |              |      |       |        |
| Surrey Outdoor Learning & Development Centre<br>Thames Young Mariners |              |      |       |        |
| Drawing Title   |              |      |       |        |
| Elevations<br>Buildings Survey Elevations<br>Existing Buildings       |              |      |       |        |
| Suitability Status  |              |      |       |        |
| S2 - Suitable for information   |              |      |       |        |
| Job No.   | Scale        | Size | Rev   |        |
| 211263  | As indicated | @ A1 | P02   |        |
| Drawing Number  |              |      |       |        |
| PR-200 - PEV - XX - ZZ - DR - A - 13001                               |              |      |       |        |
| Project Code  | Originator   | Zone | Level | Type   |
|   |              |      |       | Role   |
|   |              |      |       | Number |



T 0345 045 0050 www.pick-everard.co.uk  
 This drawing is issued for the sole and exclusive use of the intended recipient and is subject to copyright in favour of Pick Everard. Pick Everard does not accept any responsibility or liability whatsoever for its use by a person other than the intended recipient.