

NO DIMENSIONS TO BE SCALED FROM THIS DRAWING


CDM - RESIDUAL HAZARDS The following are considered to be significant risks relevant to this drawing, which could not be fully mitigated or removed through design:

Room Number	Room Name	Area	Comments
Circulation			•
00.02	Circulation	10.27 m²	
00.02	Circulation	11.52 m²	
00.14	Circulation	21.79 m²	
Learning		21.75111	
00.01	Classroom / Social	32.78 m²	
		32.78 m²	
Plant			
00.28	Plantroom	12.58 m²	
		12.58 m²	
Sanitary			
00.03	WC	1.97 m²	
00.04	WC	1.97 m²	
00.05	WC	1.97 m²	
00.06	WC	1.97 m²	
00.07	WC	1.97 m²	
00.08	WC	1.97 m²	
00.09	Shower	2.34 m ²	
00.10	Shower	2.34 m ²	
00.11	Shower	2.34 m ²	
00.12	Shower	2.34 m²	
00.13	Shower	2.34 m ²	
00.15	Urinal	5.72 m²	
00.16	WC	1.97 m²	
00.17	WC	1.97 m²	
00.18	WC	1.97 m²	
00.19	WC	1.97 m²	
00.20	Shower	2.34 m²	
00.21	Shower	2.34 m²	
00.22	Shower	2.34 m ²	
00.23	Shower	2.34 m²	
00.24	Shower	2.75 m ²	
00.25	Acc. Shower/WC	6.25 m²	
00.26	Acc. Shower/WC	6.25 m²	
		61.70 m²	
Utilities			
00.27	Clnrs	2.27 m²	
00.29	Drying Storage	42.65 m²	
00.30	Electrical Switch Room	6.52 m²	
		51.44 m²	
Grand total: 30		180.28 m ²	

00-Total GIA

GIA

199.60 m²

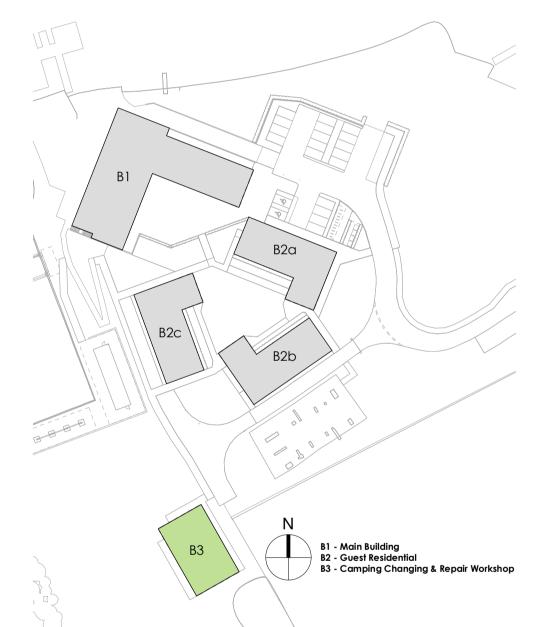

Key Site Plan

This document references the following files:-

Surrey County Council

Project
Surrey Outdoor Learning & Development Centre
B3 - Camping Changing Block

Proposed GA Plan - 00
General Arrangement Plan
B3 - Camping Changing

Suitability Status

S2-Suitable for information

Job No. Scale Size Rev
211263 As indicated @ A1 P05

Drawing Number

PR-200 - PEV - ZZ - 00 - DR - A 31241
Project Code Originator Zone Level Type Role Number



2m

SCALE 1:50 @ A1

3m

VERARD

T 0345 045 0050 www.pickeverard.co.uk

This drawing is issued for the sole and exclusive use of the intended recipient and is subject to copyright in favour of Pick Everard. Pick Everard does not accept any responsibility or liability whatsoever for its use by a person other than the intended