



NO DIMENSIONS TO BE SCALED FROM THIS DRAWING
CDM - RESIDUAL HAZARDS The following are considered to be significant risks relevant to this drawing, which could not be fully mitigated or removed through design:

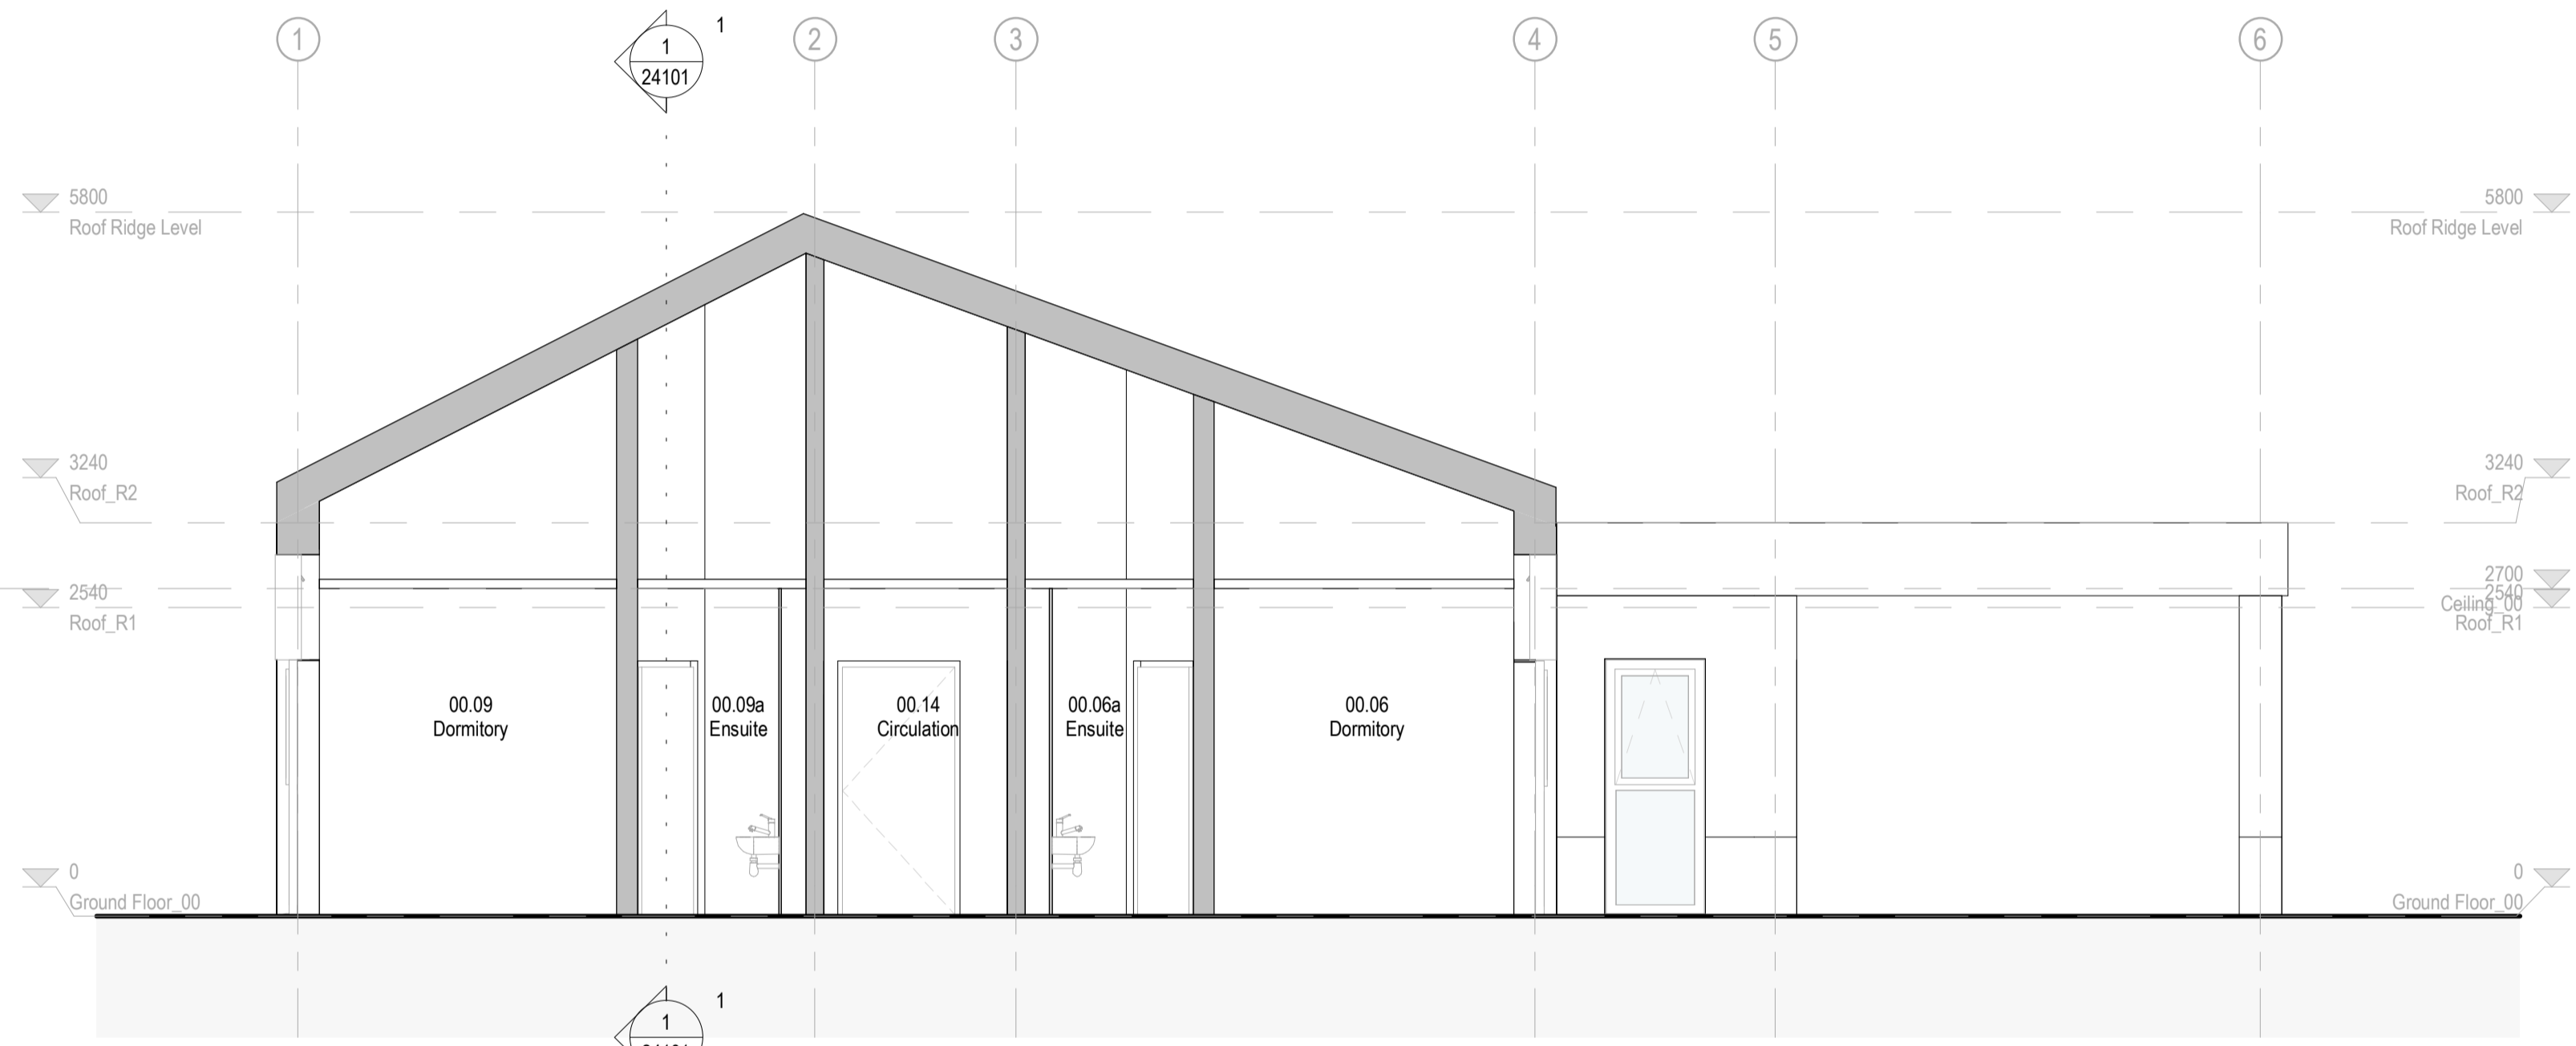


Proposed Section 1
1:50




Proposed Section 2
1:50

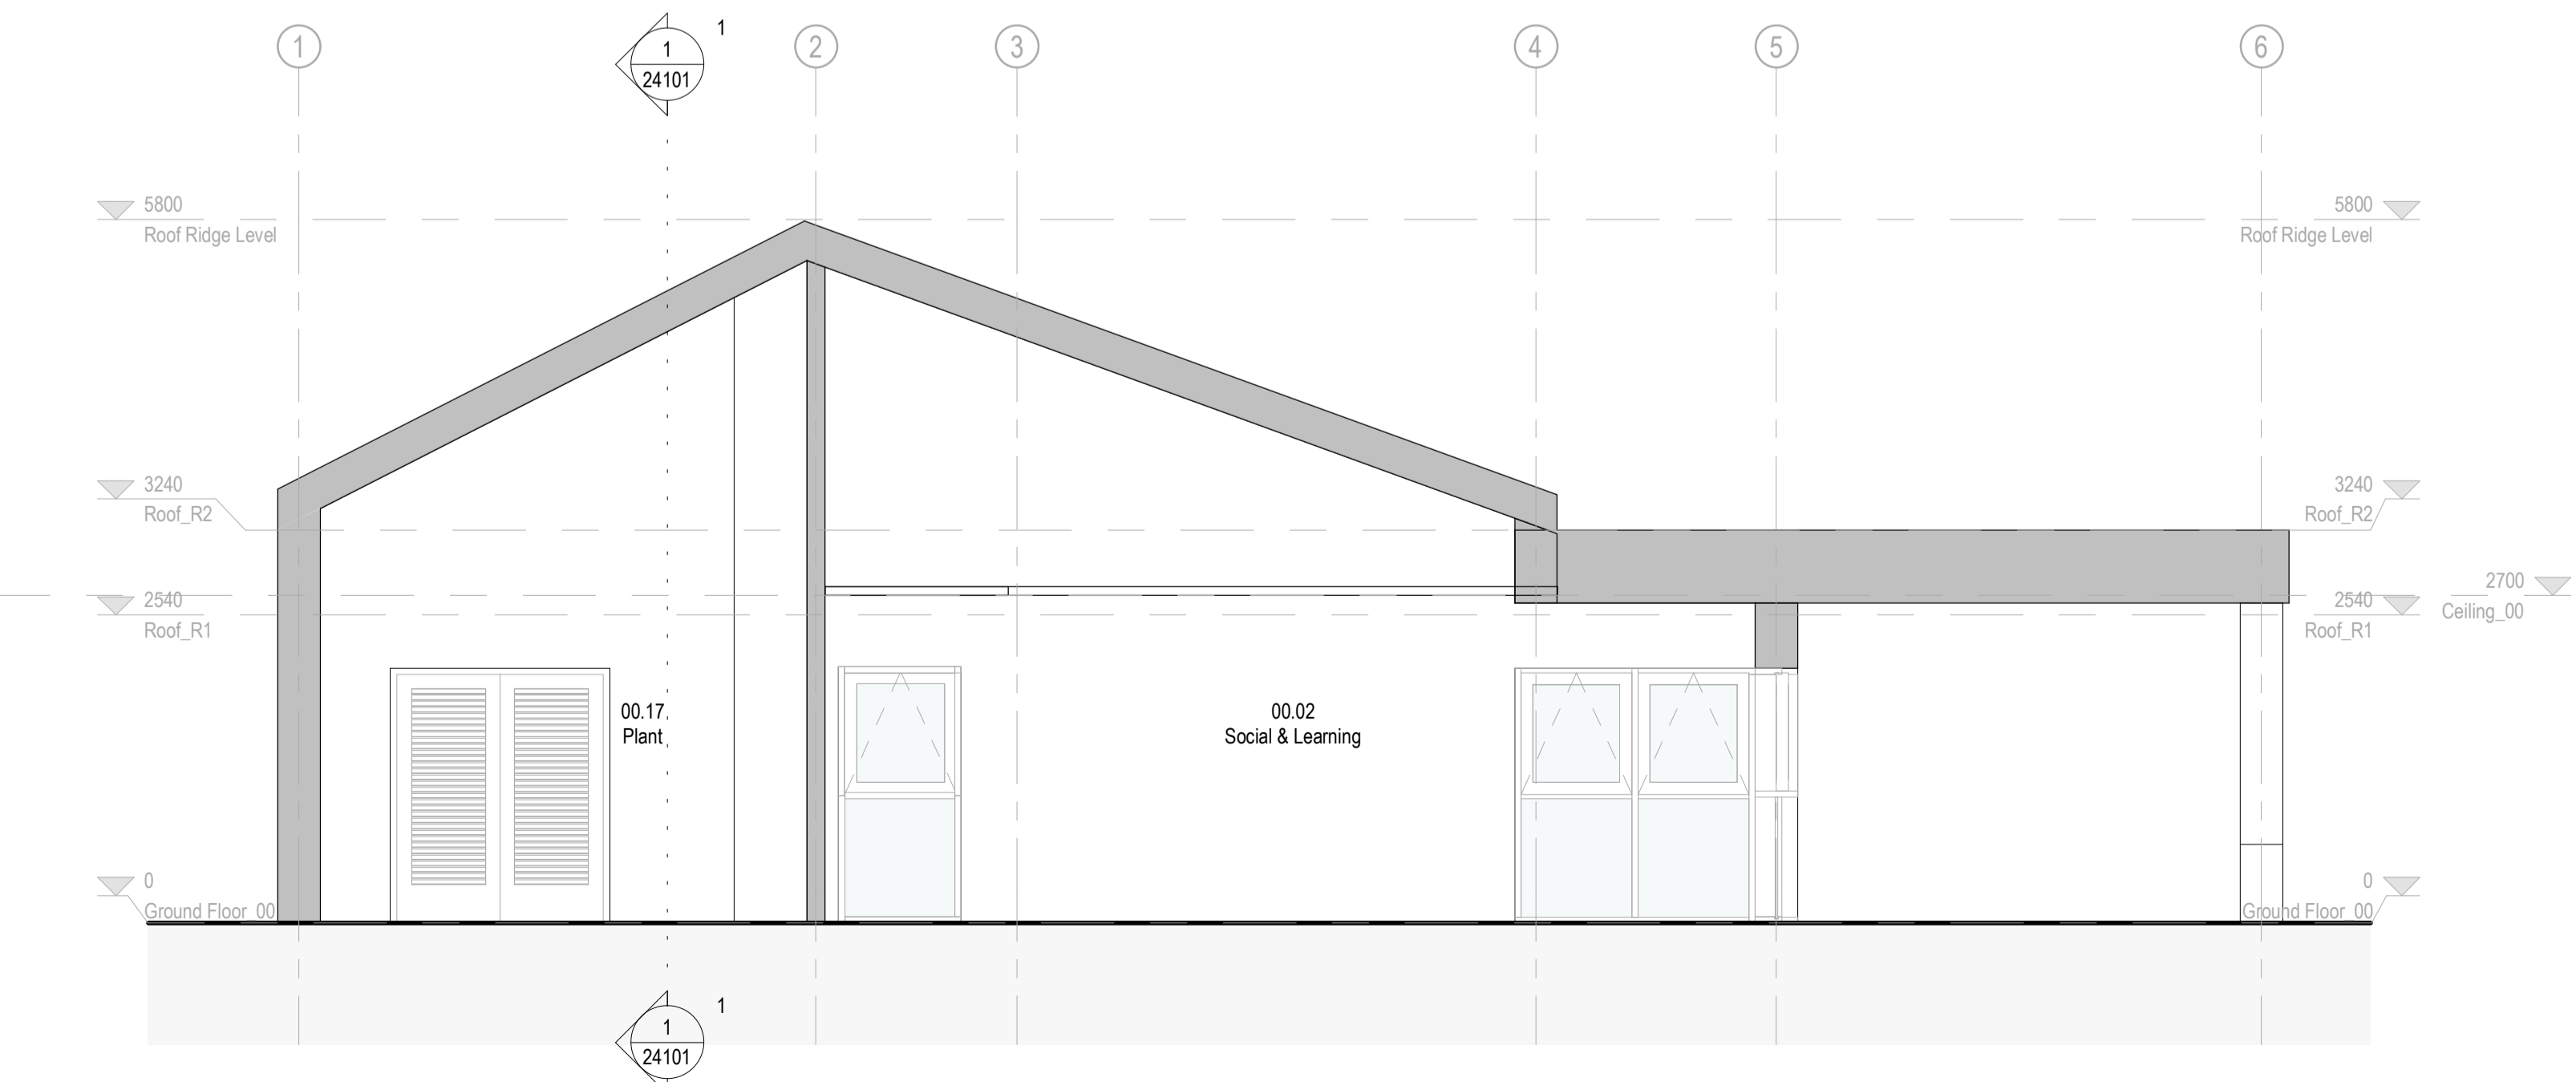

Proposed Section 3
1:50

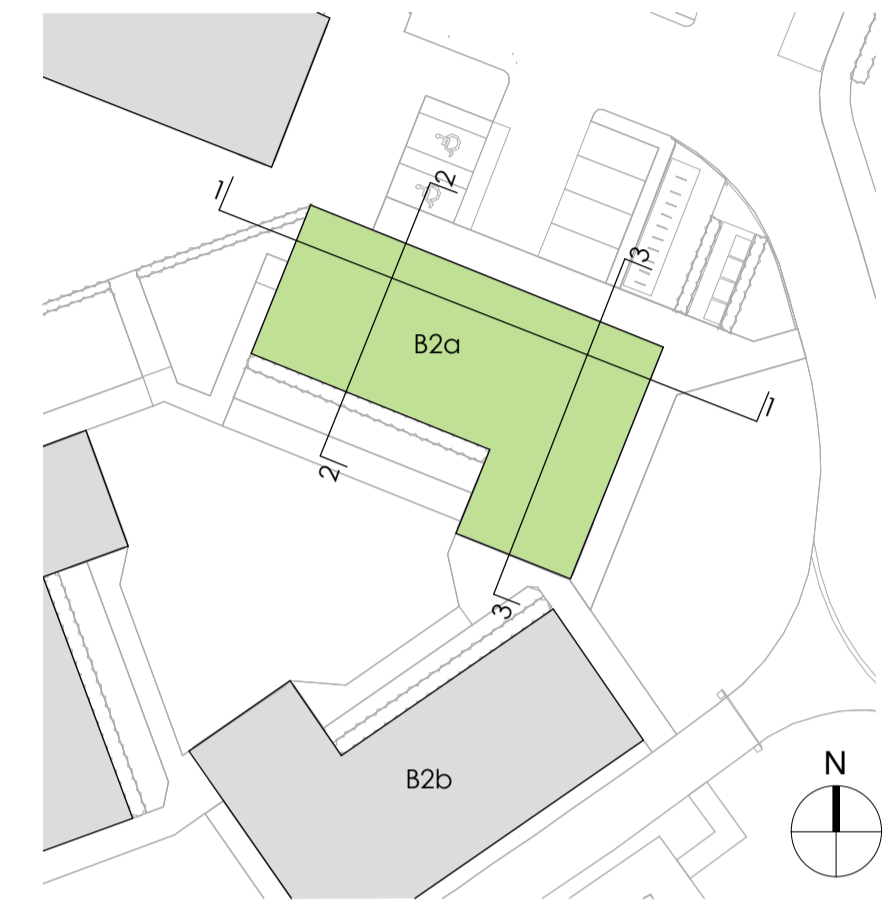

Key Site Plan
1:500

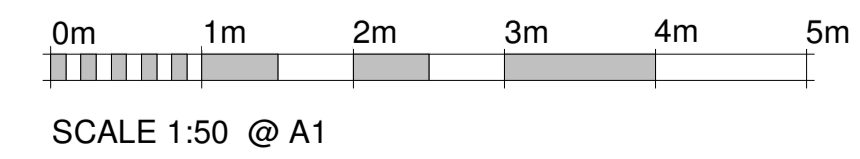

P03	Issued for Planning submission incorporating Comments Following Review	12.10.22	AJ	CG
P02	Issued for Planning submission	03.10.22	AJ	CG
P01	Issue for coordination	11.08.22	AJ	UH
Revision		Date	Drn	Chk

This document references the following files:-

Client			
Surrey County Council			
Project			
Surrey Outdoor Learning & Development Centre			
B2 - Guest Residential			
Drawing Title			
Proposed Sections			
B2 - Guest Residential			
Suitability Status			
Job No.	Scale	Size	Rev
211263	As indicated	@ A1	P03
Drawing Number			
PR-200 - PEV - ZZ - ZZ - DR - A - 24101			
Project Code	Originator	Zone	Level
Type	Role	Number	

PICK EVERARD

T 0345 045 0050 www.pick-everard.co.uk
 This drawing is issued for the sole and exclusive use of the intended recipient and is subject to copyright in favour of Pick Everard. Pick Everard does not accept any responsibility or liability whatsoever for its use by a person other than the intended recipient.