




1 PROPOSED FRONT ELEVATION
2010 1:50 @ A3

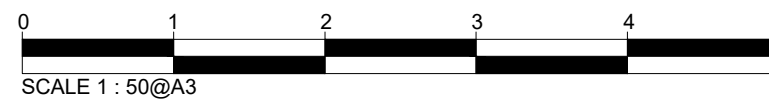

- No. Notes
1. Dimensions to be verified on site. Only figured dimensions to be used and any discrepancies in dimensions are to be reported to the Contract Administrator. No dimensions are to be scaled from printed drawings. Any areas indicated on this drawing are for guidance only. No responsibility is taken for their accuracy.
 2. There is a risk of injury or death in construction if the works are not properly planned and supervised. The contractor must not undertake any element of the work without first having carried out the necessary risk assessments and prepared detailed method statements.
- DCBA © 2022

P2 Garage doors retained 21/12/2022
No. Revision Date



client: MR BAHN
job: 18 GROVE GARDENS
TEDDINGTON, TW11 8AP
dwg: FRONT ELEVATION
PROPOSED

dwg. type: PLANNING
dwg. status: APPROVAL

drawn by DB approved by @@ date 12/06/2022
scale 1:50 @ A3 size A3

job number	drawing number	revision
1005	2010	P2