


This drawing is the property of ARCHANAEUM LTD. Copyright is reserved by them and the drawing is issued on the condition that it is not copied, reproduced, retained or disclosed to any unauthorised person or company, either wholly or in part, without written consent.

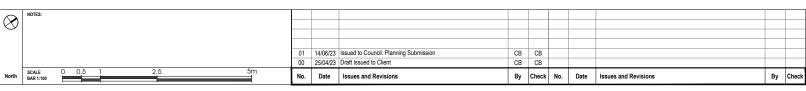

ARCHANÆUM Co No: 10498892

Project Name: ELMFIELD AVENUE
Project Number: 083
Status: PLANNING
Description: EXISTING ROOF PLAN
Scale: 1:100 @ A3

Drawing Number: 083_A-101