


Key:

Application Area

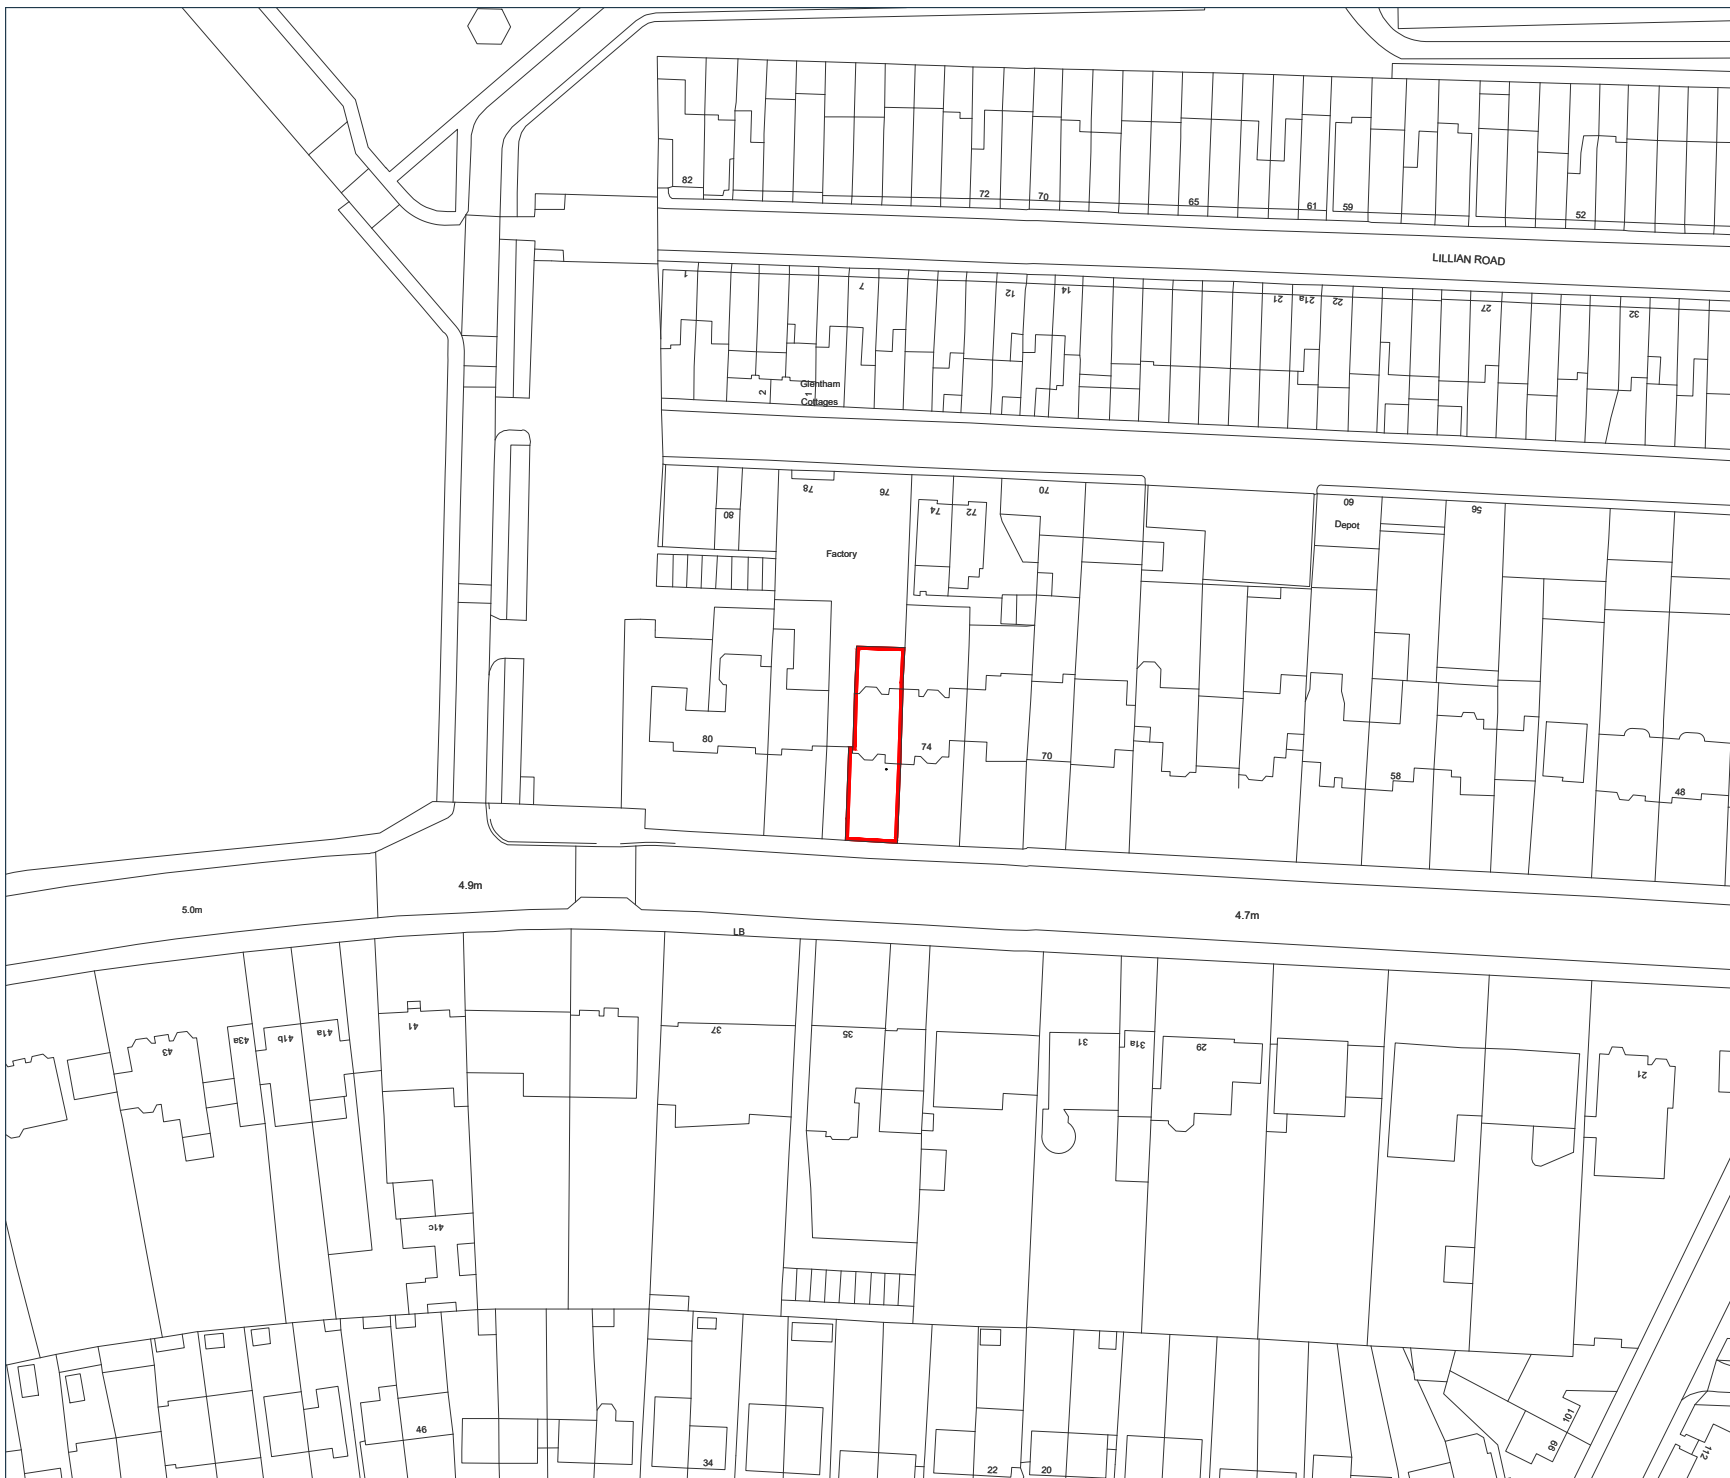

Interest:  
**Anthony John Paterson and Anne Katherine Mckee**

Location:  
**76 Lonsdale Road, London, SW13 9JS**

Coords: **522475, 177854**

Scheme Name:  
**EP - 76 Lonsdale Road, SW13 9JS**

Drawing Name:  
**Location Plan**

Drawing No: **23013168\_PLN\_LOC\_2.1**

Rev	Date	Description
-	15.01.2024	First Issue

Drawn:	RV
Approved:	DH/CB
Sheet No:	1 of 1
Sheet Size:	A4



**Cadent**  
 Your Gas Network

The information contained in this document is confidential and protected by copyright. The use, copying or disclosure to a third party, either wholly or in part, except with the written permission of, and in the manner prescribed by Cadent Gas Limited constitutes an infringement of copyright. Dalcour Maclaren does not warrant that this document is definitive nor free of error and does not accept liability for any loss caused or arising from reliance upon information provided herein. Although our best efforts have been made to ensure the accuracy of these plans, all measurements must be confirmed on site. BASED UPON THE ORDNANCE SURVEY MAP WITH THE SANCTION OF THE CONTROLLER OF HM STATIONERY OFFICE. CROWN COPYRIGHT RESERVED. OS LICENCE No. 100024896

Site Plan



Scale 1:1250