
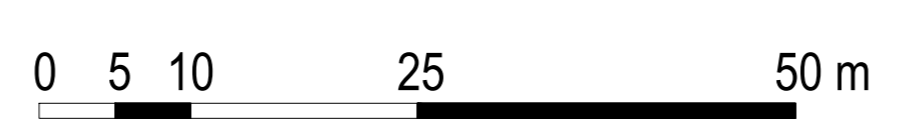


LEGEND
Area of Soft Landscape Per Plot

[Dashed line]	Site Ownership Boundary
[Blue line]	Plot 1A Boundary 3.814 sqm
[Green line]	Plot 1B Boundary 4.457 sqm
[Purple line]	Plot 1C Boundary 1.240 sqm
[Red line]	Plot 2A Boundary 2.587 sqm
[Pink line]	Plot 2B Boundary 1.978 sqm
[Orange line]	Plot 2C Boundary 2.122 sqm
[Light blue line]	Plot 2D Boundary 3.153 sqm
[Dark blue line]	Plot 2E Boundary 4.015 sqm
[Dotted line]	School Planning Application Boundary 2.952 sqm

Notes

- 1.0 Do not scale from drawing, use figured dimensions only
- 1.1 All dimensions to be checked onsite
- 1.2 This drawing to be read in conjunction with all other Gillespies drawings and specifications

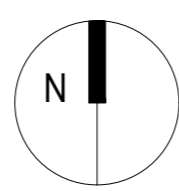

Site plan

rev	details	by	date
P00	Issue for Planning Submission	SO	19.05.2023
P01	Issue for Planning Submission	SO	19.01.2024

Project title STAG BREWERY		Drawing number P10736-00-004-GIL-0803		Client DARTMOUTH CAPITAL	
Drawing title Proposed Site Wide Soft Landscape GA Plan		Drawing Status PLANNING		Revision P01	
Date 11.03.2022	Scale 1:500 @ AD	Drawn AS	Checked JG		
© copyright GILLESPIES LLP, all rights reserved		<small>1.58, John's Square, London, EC1M 4DH P 0207 2532929 F 0207 2533900 E design.london@gillespies.co.uk</small>			