

ALLOTMENTS BEYOND

SHED

SERVICE YARD

CAR PARK

CELLAR

PREP

KITCHEN

STAIR

FEMALE WC

STORE

MALE WC

SHOWER

CLUB ROOM

MALE WC

SHOWER

CHANGING ROOM

STORE



STORE

CHANGING ROOM

COVERS

RAMP ACCESS

TERRACE

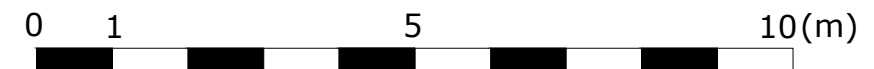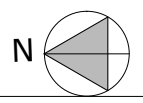

Scale 1:100

Aros

Aros Architects
Jerwood Space
171 Union Street
London SE1 0LN

Telephone
+44(0)20 7928 2444
Facsimile
+44(0)20 7928 2450

Email
info@arosarchitects.com
Website
www.arosarchitects.com

Notes

- All dimensions are to be verified by the Contractor on site, any discrepancies in this drawing are to be reported to Aros Ltd
- The Contractor shall not vary any work shown on this drawing without prior approval in writing from Aros Ltd.
- The Contractor shall supply a full set of shop drawings and specifications prior to commencement of work.
- This drawing supersedes all previous issues of the same drawing number with an earlier revision suffix.
- The Contractor shall immediately inform Aros Ltd of the effect upon the programme and costs of any alterations to the proposed works shown on this drawing.
- This drawing is the copyright of Aros Ltd and the contents must not be disclosed to other parties without prior agreement.

Revisions

Rev	Date	Drawn	Checked	Description
-	XX.XX.XX	-	-	-

Project
HWRCC PAVILION
Title
EXISTING GROUND FLOOR PLAN

Project No
6344
Date
18.01.2024
Status
PRELIMINARY

Drawing No
(00) 100
Scale
1:100 @ A3
Rev
A