




01 Existing Site Plan  
1:500



02 Existing Location Plan  
1:1250

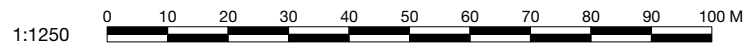

Revision:	Date:	Reason:	Person:

Drawn by: Gabriella Eason  
 Email: gabyeason@gmail.com  
 Project Name: 7 The Quadrant  
 Project Address: 7 The Quadrant  
 Richmond, TW9 1BP  
 Client: Echospace

Drawing Title: Site & Location Plan

Scale: 1:500, 1:1250 @ A3

Project no.: 24004

Status: Planning

Date: January 2024

Rev:

Drawing number: PL-01

