




B
SEC

A
SEC

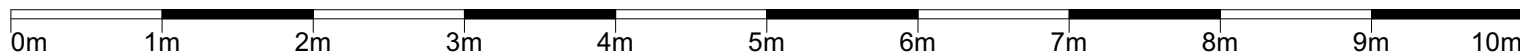

- Do not scale from this drawing.
 - This drawing is the copyright of Paul Dean Architect Limited and shall not be reproduced by third parties without the consent of Paul Dean Architect Limited.
 - The contractor shall report all dimensional discrepancies to Architect prior to putting the work in hand.
 - This drawing is only issued for the purpose indicated.



Paul Dean
 Architect Limited

Mortlake Business Centre,
 20 Mortlake High Street,
 London,
 SW14 8JN.

Email: paul@pauldeanarchitect.com
 Phone: 07940 494 686

Project Name		61 Grena Road		Project No.	61GR
Drawing Title		- Existing Rear Elevation		Drawing No.	012
Date	Drawn By	Scale @ A3	1:50	Revision	C
05/12/23	PD				
Revision Description			Revision Date: 07/04/24	Revision By	PD
Purpose of Issue			Planning		