




White UPVC Windows

London Stock

A
SEC

SEC
B

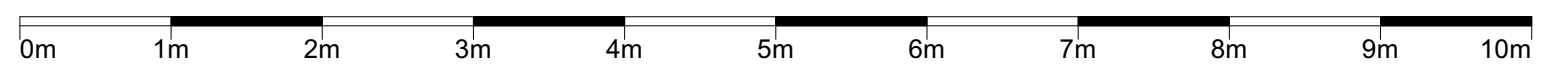

- Do not scale from this drawing.
 - This drawing is the copyright of Paul Dean Architect Limited and shall not be reproduced by third parties without the consent of Paul Dean Architect Limited.
 - The contractor shall report all dimensional discrepancies to Architect prior to putting the work in hand.
 - This drawing is only issued for the purpose indicated.

Paul Dean
 Architect Limited

Mortlake Business Centre,
 20 Mortlake High Street,
 London,
 SW14 8JN.

Email: paul@pauldeanarchitect.com
 Phone: 07940 494 686



Project Name 61 Grena Road		Project No. 61GR
Drawing Title - Proposed Front Elevation. Ground Flr Extension		Drawing No. 2309
Date 22/03/24	Drawn By PD	Scale @ A3 1:50
Revision Description UPVC Window Note added.		Revision A
Revision Date: 07/05/24		Revision By PD
Purpose of Issue	Planning	