

ACTUAL - PRE MARCH 2024

**TR**

Tim Routledge  
T: +44 7739 316307

**Notes**

1-
2-
3-
4-




0.0000 1.0000 2.0000 3.0000 4.0000 M



METRIC SCALE BAR

**E1** 18 CHURCH GROVE : Existing Front Elevation **E1** (WEST)  
328-GAE01 Scale: 1:50



Address: 18 Church Grove, KT1 4AL  
FAO: Client  
Drawn By: TRLD  
Date: 5th June 24

**THIS DOCUMENT IS CONFIDENTIAL**

Ver	Changes	Date
1	Site plan for application	05/04/24
2	Amendments as per planning request	11/06/24