


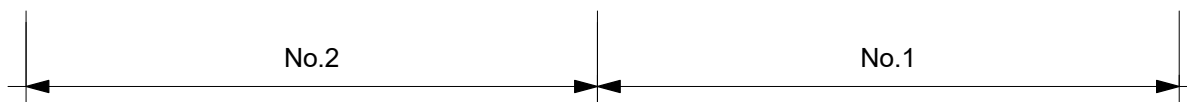

Existing



Proposed



|   |                 |          |   |  |  |  |
|---|-----------------|----------|---|--|--|--|
| Notes<br>Please report any discrepancies on the drawing to LA immediately.<br>Do not measure off the drawing. All dimensions to be checked on site. |                 |          | Location<br><b>London Atelier</b><br><i>Architecture, Interior, Museum and Exhibition Design</i><br>Studio 7<br>160 Barby Road<br>London W10 6BS<br>+44 (0) 20 3490 2140<br>info@londonatelier.com<br>www.londonatelier.com |  | Drawing Status<br><b>Planning</b>  |  |
|   |                 |          |   |  | Project Title<br><b>1 &amp; 2 The Hermitage, TW10 6SH</b>                |  |
|   |                 |          |   |  | Drawing Title<br><b>Existing &amp; Proposed East Elevation</b>           |  |
|   |                 |          |   |  | Drawing No. LA128_A221    Rev. P2    Scale 1 : 100@A3    Date 09/02/2024 |  |
| Revision  | Description     | Date     |   |  |  |  |
| P2  | Dormers updated | 04.06.24 |   |  |  |  |
| P1  | Dormers Updated | 08.02.24 |   |  |  |  |