


Existing Roof Plan



NOTES:  
 - This drawing is for early stage design and planning applications only, and therefore should NOT be used for construction.

Revisions:  
 - 21.09.23 FIRST ISSUE

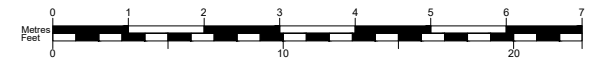

LOCATION 9 Cartwright Way, Barnes, SW13 8HD	CLIENT Brendan & Jean Dolan	DRAWN BY NA	DRAWING TITLE Existing Roof Plan	JOB No 2716	SIZE A3	 50degrees.co.uk
JOB DESCRIPTION Rear extension, loft conversion, internal space planning	SCALE 1:100 @ A3	STATUS Existing	CHECKED BY TB/LB	DRAWING No 003	REV	