
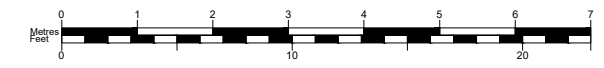


NOTES:
 - This drawing is for early stage design and planning applications only, and therefore should NOT be used for construction.

- Existing retained
- Existing to be removed
- Proposed

Revisions:

-	10.06.24	FIRST ISSUE
A	20.06.24	REVISED ISSUE

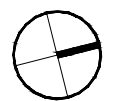

LOCATION 9 Cartwright Way, Barnes, SW13 8HD		CLIENT Brendan & Jean Dolan	DRAWN BY OG	DRAWING TITLE Proposed Ground and First Floor Plan	JOB No 2716	SIZE A3	50°North Architecture Sustainability Design
JOB DESCRIPTION Rear extension, loft conversion, internal space planning		SCALE 1:100 @ A3	STATUS Planning	CHECKED BY TB/LB	DRAWING No 050	REV A	
							50degrees.co.uk