


PROPOSED CHANGES GOING FORWARD



0 1000 2000 3000 4000 5000 6000 mm

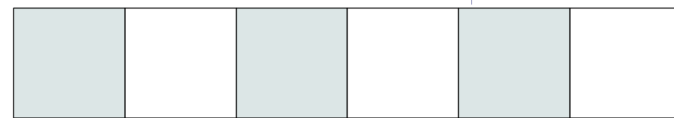

METRIC SCALE BAR

E1 18 CHURCH GROVE : Existing Front Elevation **E1** (WEST)
328:GAE01 Scale: 1:50

TR

Tim Routledge
T: +44 7739 316307

Notes

- 1-
- 2-
- 3-
- 4-

Following an error on the change of the wall it is proposed to return the left pillar to its original height

Address: 18 Church Grove, KT1 4AL
FAO: Mr & Mrs T Routledge
Drawn By: TRLD
Date: 25th June 2024

THIS DOCUMENT IS CONFIDENTIAL

Ver	Changes	Date
2	Amendments as per planning request	11/06/24
3	Added more dims	19/06/24
4	Updates requested by Planning	25/06/24