

1 of 1



FRONT ELEVATION


|           |          |             |    |
|-----------|----------|-------------|----|
| Scale     | ALL@A3   | Drawing No. |    |
| Date      | 28/06/24 | Rev/Issue   | 0  |
| Dimension | mm       | Drawn by    | MT |


11081 - 82 Cambridge Road Teddington  
TW11 8DN





Timbawood Ltd.  
Unit 9, Mount Road Ind. Est. Feltham, TW13 6AR  
Tel: 0800 043 2499 Fax: 0208 867 2767  
email: mail@timbawood.co.uk web: www.timbawood.co.uk

Copyright - Timbawood Ltd. All designs and drawings are the intellectual property of Timbawood Ltd and must not be used or copied without the permission of Timbawood Ltd

 

 

 

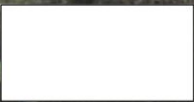

LEAVING LOWER  
POOR PANEL IN PLACE

W. 10

FRONT  
OF  
SIDE  
PASSAGE



MIDDLE OF  
SIDE  
PASSAGE

W. 11

