




FRONT ELEVATION

REAR ELEVATION

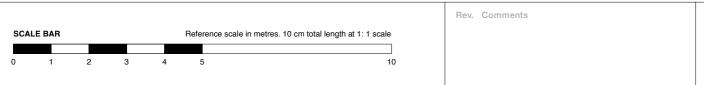

Project 38 MOUNT ARARAT, LONDON, TW10 6PG

Drawing Title Proposed Front & Rear Elevations

Dwg No. 521/013 Revision

Scale 1:100 @ A3 Date JUN 2024 Drawn by ES

ARCHIR FWEST

O203 587 7227 • 126 New Kings Road • London • SW6 4LZ info@atelierwest.co.uk www.atelierwest.co.uk