


EXISTING SITE PLAN

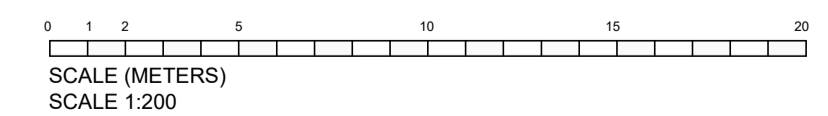

revisions

ALL FIGURED DIMENSIONS TO BE CHECKED ON SITE BY CONTRACTOR BEFORE COMMENCING WORK.  
NO DIMENSIONS SCALED FROM THIS DRAWING

**GBP**  
**ARCHITECTS**

Chartered Architects  
Building & Party Wall Surveyors  
CDM H&S Services  
Sustainability & PassivHaus Consultants

Geoff Beardsley & Partners (UK) LLP  
Elfin House, 1A Elfin Grove, Teddington, Middlesex TW11 8RD  
T: 020 86144374 W: gbparchitects.co.uk

client

Mr & Mrs Lorant

job

49A Hampton Road,  
Hampton, Middlesex,  
TW11 0LA

title

EXISTING SITE PLAN

dwg no.

2410/100

scale 1:200 @ A1 date July 2024  
1:400 @ A3