


EXISTING & PROPOSED

do not scale from this drawing
 verify all dimensions by site measurement
 errors and omissions to be reported to the architect
 copyright

drawing status
 issued for planning

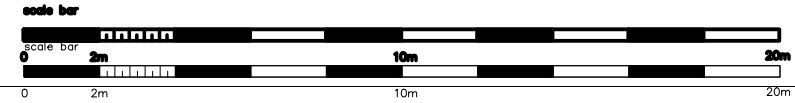

notes

title EXISTING & PROPOSED SITE PLAN @ ROOF LEVEL	client Charles Richards	project Office Conversion Messom Mews, 33 - 57 Grosvenor Road Twickenham, Middlesex TW1 4AD	drawing number 2402.003
scale 1:100@A1 / 1:200@A3	drawn GT	client Genevieve Theriault Architecture & Interiors 19 Seymour Place, London W1H 5BG t : 07904 974 066 e : mail@gtai.co.uk	
date 13.05.24	checked		