

# PROPOSED CHANGES GOING FORWARD

# TR

Tim Routledge  
T: +44 7739 316307


### Notes

- 1-
- 2-
- 3-
- 4-

Following an error on the change of the wall it is proposed to return the left pillar to its original height



0 1000 2000 3000 4000 5000 6000 mm

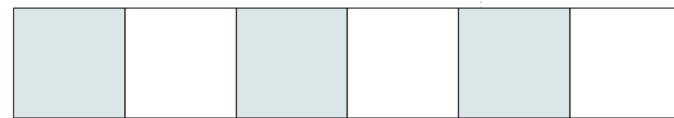

METRIC SCALE BAR

**E1** 18 CHURCH GROVE : Existing Front Elevation **E1** (WEST)  
328/GAE01 Scale: 1:50

Address: 18 Church Grove, KT1 4AL  
FAO: Mr & Mrs T Routledge  
Drawn By: TRLD  
Date: 25th June 2024

**THIS DOCUMENT IS CONFIDENTIAL**

Ver	Changes	Date
4	Updates requested by Planning	25/06/24
5	Updated as requested by Georgia Nicol	18/07/24
6	Pier distance added	24/07/24