




GENERAL NOTES
 1. This drawing is not to be scaled.
 2. All dimensions, levels & boundary to be checked on site.
 3. Figured dimensions to be taken on site in preference to scaled dimensions.
 4. This Drawing is the copyright of the owners.

KEY

	SITE BOUNDARY
	EXISTING FABRIC
	PROPOSED NEW WALLS AND SLABS




2 EAST ELEVATION AS PROPOSED
 1:100




1 FRONT ELEVATION AS PROPOSED
 1:100

scale 1 : 100 @ A3

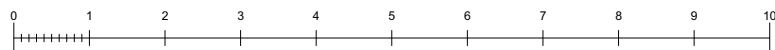

PLANNING APPLICATION AND LBC - AS PROPOSED

22.07.2024

 consulting . engineering . designing LONDON OFFICE 020 8940 7810 EXETER OFFICE 01392 363497 info@structurehaus.com www.structurehaus.com	PROJECT PETITE KEW 11 ST. JOHN'S GROVE RICHMOND, TW9 2SP	REVISION		
	CLIENT MR. M. NIGRO	DRAWING NUMBER 06659L	DRAWN BM	CHECKED DP
	DRAWING FRONT AND SIDE ELEVATION AS PROPOSED	SCALE 1: 100	DETAILS 2-06	REVISION
	Date 02.07.24	Date 02.07.24	Date 02.07.24	Date 02.07.24

ISO A3 ©Copyright