



Notes

1. All dimensions are to be verified by the Contractor on site, any discrepancies in this drawing are to be reported to Aros Ltd
2. The Contractor shall not vary any work shown on this drawing without prior approval in writing from Aros Ltd.
3. The Contractor shall supply a full set of shop drawings and specifications prior to commencement of work.
4. This drawing supersedes all previous issues of the same drawing number with an earlier revision suffix.
5. The Contractor shall immediately inform Aros Ltd of the effect upon the programme and costs of any alterations to the proposed works shown on this drawing.
6. This drawing is the copyright of Aros Ltd and the contents must not be disclosed to other parties without prior agreement.

Aros Architects Telephone +44(0)20 7928 2444
 Jerwood Space +44(0)20 7928 2444
 171 Union Street Facsimile +44(0)20 7928 2450
 London SE1 0LN


Email info@arosarchitects.com
Website www.arosarchitects.com

KEY


- Application Boundary
- Other Land in Applicants Control

Hampton Wick Royal Cricket Ground

Carpark

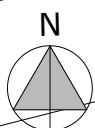

Scale Bar 1:500

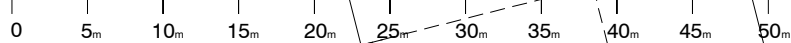

Aros

Revisions

Rev	Date	Drawn	Checked	Description

Project HWRCC Pavilion
 Title Proposed Site Plan with Cricket square

Project No 6344
 Date JUNE 2024
 Status PLANNING

Drawing No 6344 (20) 001
 Scale 1:500 @ A3
 Rev P5