


1 FIRST FLOOR PLAN - EXISTING
Scale 1:100@A2

2 FIRST FLOOR PLAN - PROPOSED
Scale 1:100@A2

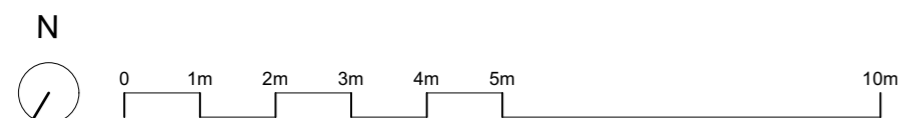

NOTES: DO NOT SCALE FROM THIS DRAWING. CONTRACTOR TO VERIFY ALL DIMENSIONS PRIOR TO CONSTRUCTION. ANY DISCREPANCIES ARE TO BE REPORTED TO THE ARCHITECT. REMOVE THIS DRAWING FROM CIRCULATION WHEN REVISED DRAWING IS ISSUED.			CLIENT		JOB NO.	DRAWING NO.		MCDANIEL WOOLF <small>LARKFIELD STUDIOS 32 LARKFIELD ROAD RICHMOND, SURREY TW9 2PF T. +44(0)20 8332 1981 F. +44(0)20 8332 1251</small>						
			RPLC		421	022								
<table border="1"> <thead> <tr> <th>REV</th> <th>AMENDMENT</th> <th>DATE</th> </tr> </thead> <tbody> <tr> <td> </td> <td> </td> <td> </td> </tr> </tbody> </table>			REV	AMENDMENT	DATE				PROJECT		SCALE	DRAWN	CHECKED	DATE
			REV	AMENDMENT	DATE									
The Vestry House, Richmond, TW9 1SA		1:100@A2	DH	RW	26.07.24									
<table border="1"> <thead> <tr> <th>TITLE</th> <th>STATUS</th> </tr> </thead> <tbody> <tr> <td>Existing and Proposed First Floor Plan</td> <td>Planning</td> </tr> </tbody> </table>			TITLE	STATUS	Existing and Proposed First Floor Plan	Planning	TITLE		STATUS					
			TITLE	STATUS										
Existing and Proposed First Floor Plan	Planning													
Existing and Proposed First Floor Plan		Planning			<small>THE COPYRIGHT OF THIS DRAWING IS OWNED BY MCDANIEL WOOLF AND MAY NOT BE REPRODUCED IN WHOLE OR PART WITHOUT WRITTEN PERMISSION FROM THE COMPANY.</small>									