


1 FRONT ELEVATION - EXISTING
Scale 1:100@A2



2 FRONT ELEVATION - PROPOSED
Scale 1:100@A2

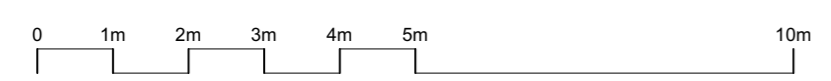

NOTES:
DO NOT SCALE FROM THIS DRAWING.
CONTRACTOR TO VERIFY ALL DIMENSIONS PRIOR TO CONSTRUCTION.
ANY DISCREPANCIES ARE TO BE REPORTED TO THE ARCHITECT.
REMOVE THIS DRAWING FROM CIRCULATION WHEN REVISED DRAWING IS ISSUED.

REV	AMENDMENT	DATE

CLIENT RPLC	JOB NO. 421	DRAWING NO. 025		
PROJECT The Vestry House, Richmond, TW9 1SA	SCALE 1:100@A2	DRAWN DH	CHECKED RW	DATE 26.07.24
TITLE Existing and Proposed Front Elevation	STATUS Planning			

CLIENT RPLC	JOB NO. 421	DRAWING NO. 025		
PROJECT The Vestry House, Richmond, TW9 1SA	SCALE 1:100@A2	DRAWN DH	CHECKED RW	DATE 26.07.24
TITLE Existing and Proposed Front Elevation	STATUS Planning			

MCDANIEL|WOOLF

LARKFIELD STUDIOS 32 LARKFIELD ROAD
RICHMOND, SURREY TW9 2PF
T. +44(0)20 8332 1961 F. +44(0)20 8332 1251

THE COPYRIGHT OF THIS DRAWING IS OWNED BY MCDANIEL WOOLF AND MAY NOT BE REPRODUCED IN WHOLE OR PART WITHOUT WRITTEN PERMISSION FROM THE COMPANY.