




EXISTING BASEMENT FLOOR PLAN

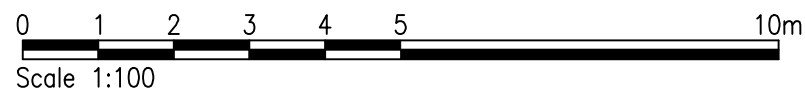

PLANNING ISSUE



4D ARCHITECTS LTD
PLANNING INTERIORS ARCHITECTURE

10 Dene Garens, Thames Ditton, KT7 0BJ T:+44 7702604568 www.4darchitects.co.uk

CLIENT Mr. Paul Danford
PROJECT 157A Kew Road, Richmond, TW9
TITLE EXISTING FLOOR PLAN

SCALE 1:100@A3
DATE AUG 2024
DRN MS

REV.	DESCRIPTION	DATE
	DRG NO	2417 PL01
	REV.	